


**GENERAL NOTES**


1. EXTERIOR WALLS TO BE STRUCTURAL INSULATED PANELS (SIPS)
2. UNCONDITIONED ATTIC WITH LIMITED STORAGE ABOVE GARAGE

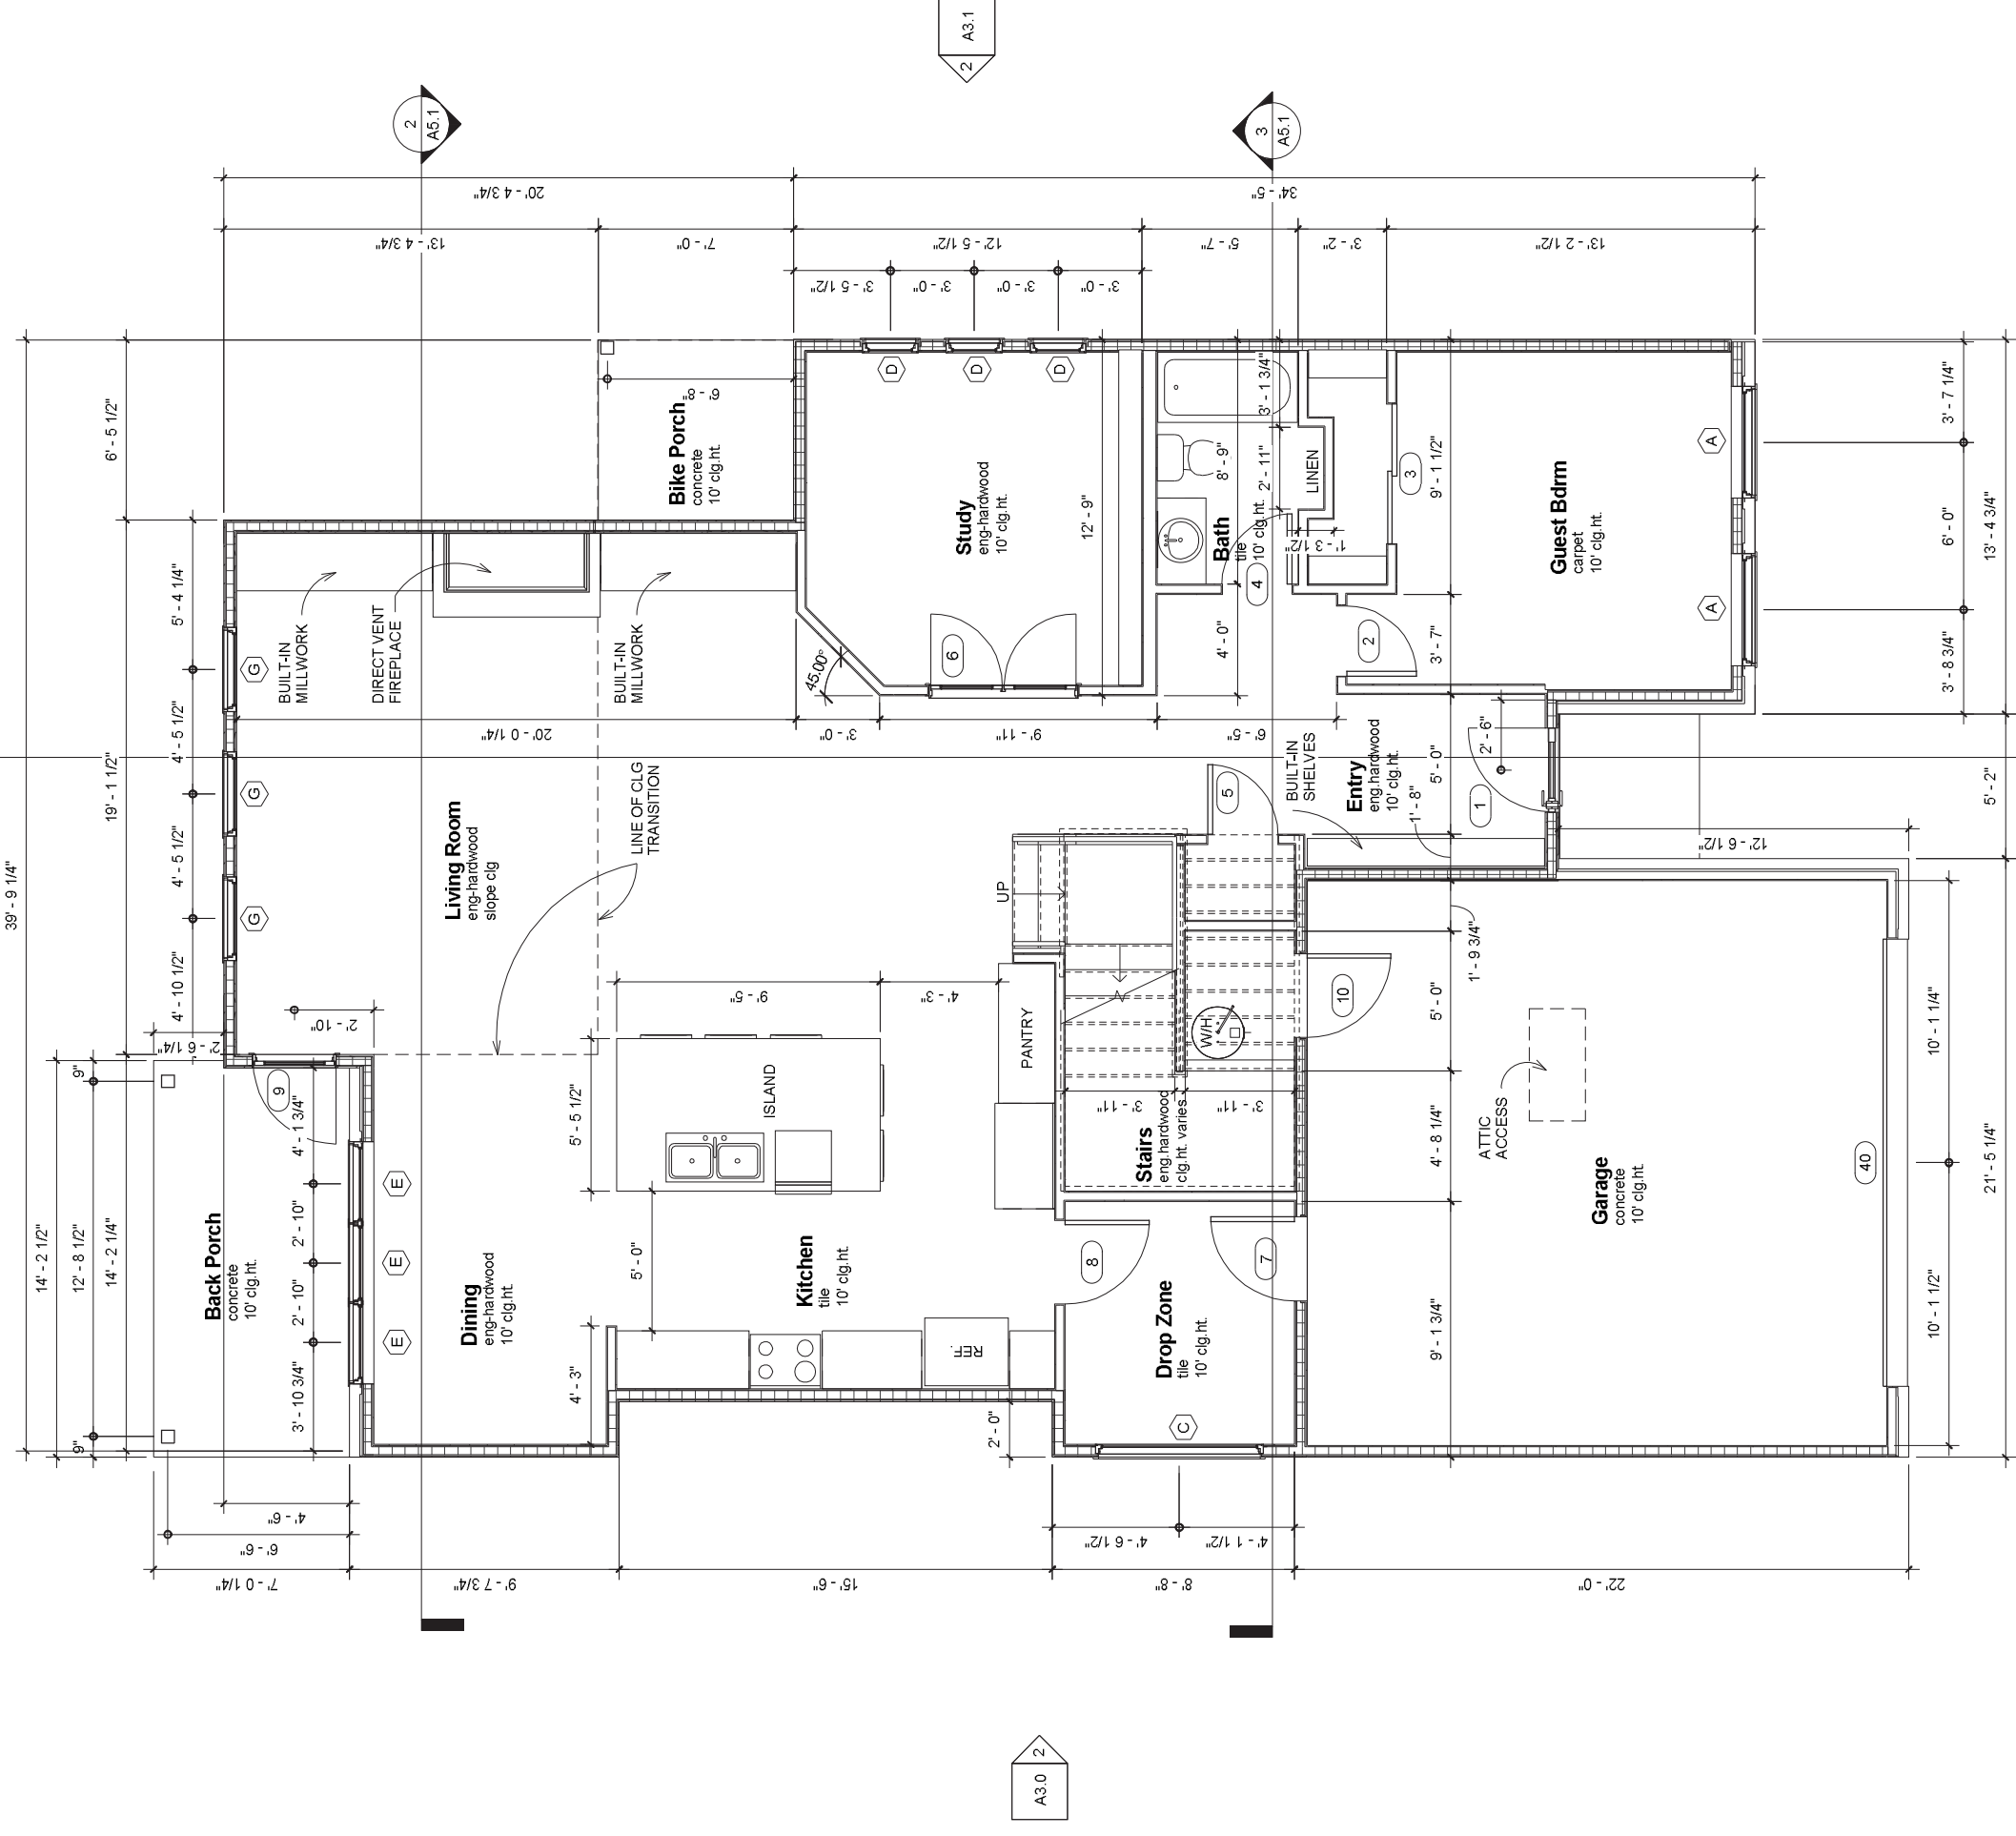

**1 FIRST FLOOR PLAN**  
scale 1/4" = 1'-0"

**James Andrews Custom Homes**  
6538 TRAMMEL DR  
DALLAS, TX 75214  
Phone 214-282-3723  
Job # 17056  
Date: 09-28-17

**pdhd**  
Phone: 886.707.0104  
Email: info@pdhd.us  
931 N Edgerfield Avenue  
Dallas, Texas 75208

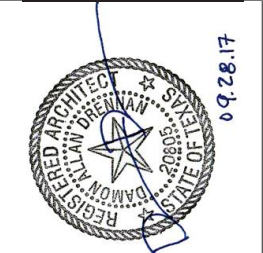

**COPYRIGHT**  
THESE DRAWINGS ARE THE PROPERTY OF PDHD. ANY REPRODUCTION, DUPLICATION, DISCLOSURE OR REUSE WITHOUT THE WRITTEN CONSENT OF PDHD DESIGN STUDIO IS PROHIBITED.

DRAWN BY: CG  
CHECKED BY: DD  
REVISIONS: XX-XX-XXX  
XX-XX-XXX

**SHEET TITLE**  
**FIRST FLOOR PLAN**


**SHEET NUMBER**  
**A2.0**

Mark	Door Schedule			Comments
	Width	Height	Count	
1	3'-0"	8'-0"	5	
2	2'-6"	8'-0"	1	
3	5'-0"	8'-0"	1	
4	2'-6"	8'-0"	6	
5	2'-6"	8'-0"	3	
6	5'-4"	8'-0"	3	
7	3'-0"	8'-0"	1	
8	3'-0"	8'-0"	1	
9	3'-0"	8'-0"	1	
10	3'-0"	8'-8"	1	WH DOOR
20	3'-0"	8'-0"	1	
21	2'-6"	8'-0"	1	
22	2'-8"	8'-0"	1	
23	2'-6"	8'-0"	1	
24	2'-6"	8'-0"	1	
25	2'-8"	8'-0"	1	
26	2'-6"	8'-0"	1	
27	3'-0"	8'-0"	1	
28	2'-8"	8'-0"	1	
29	3'-0"	8'-0"	1	
30	2'-6"	8'-0"	1	
31	3'-0"	8'-0"	1	
40	16'-0"	8'-0"	1	GARAGE DOOR

Mark	Window Schedule			Head Height
	Size	Count	Height	
A	4'-0"	5	8'-0"	8'-0"
B	3'-0"	1	8'-0"	8'-0"
C	6'-0"	1	8'-0"	8'-0"
D	2'-0"	6	8'-0"	8'-0"
E	3'-0"	3	8'-0"	8'-0"
G	3'-0"	3	10'-0"	10'-0"
H	5'-0"	1	8'-0"	8'-0"

**GENERAL NOTES**

1. EXTERIOR WALLS TO BE STRUCTURAL INSULATED PANELS (SIPS)
2. CONDITIONED ATTIC WITH LIMITED STORAGE

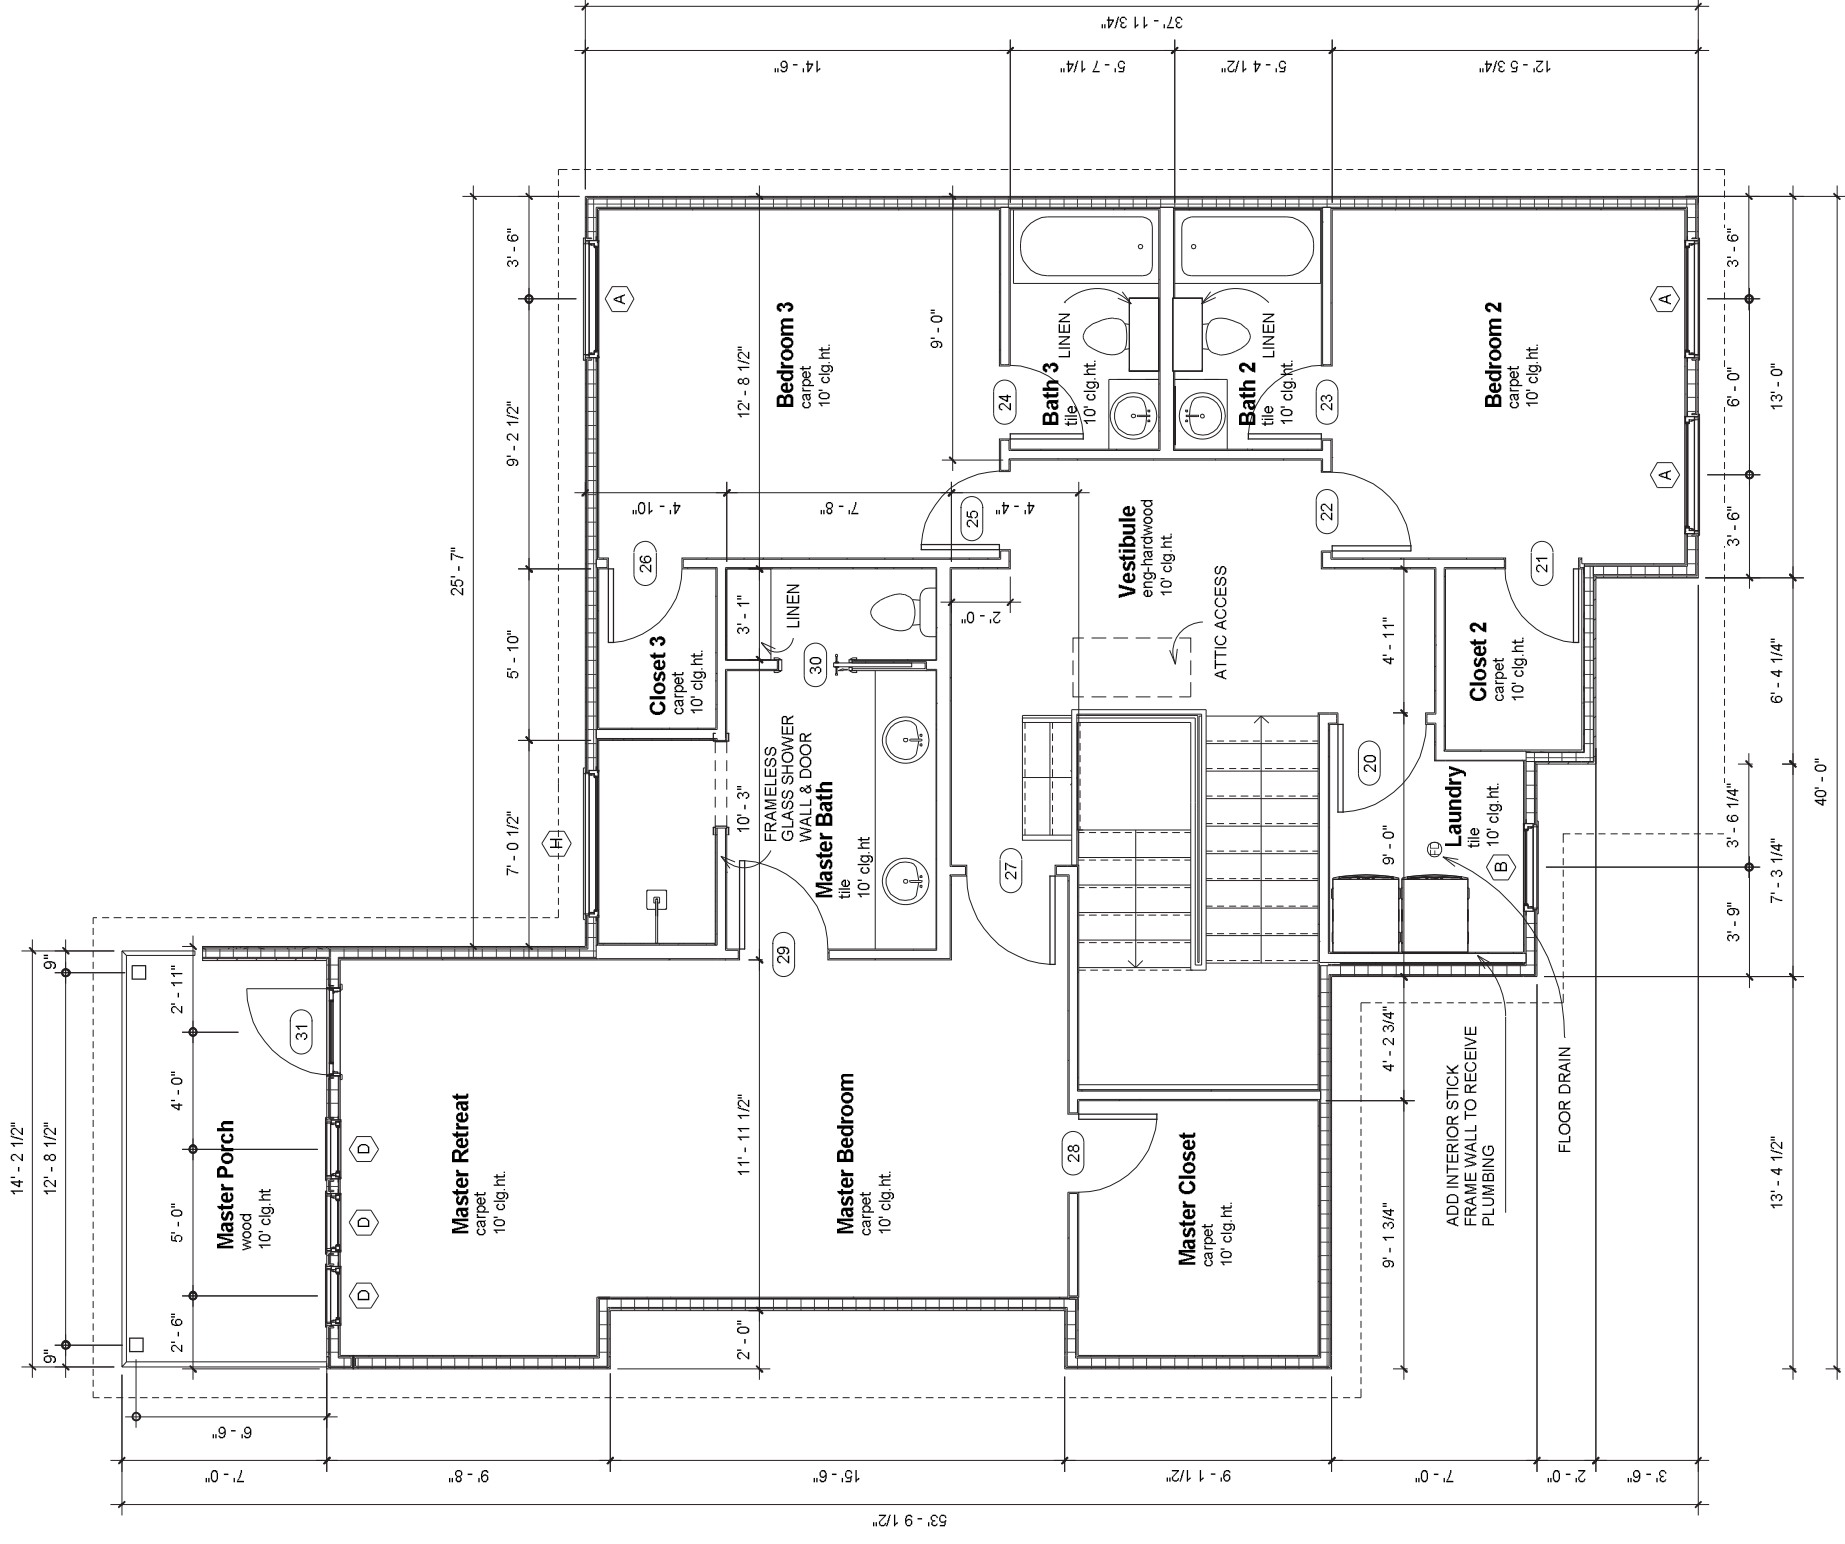

**1 SECOND FLOOR PLAN**  
scale 1/4" = 1'-0"

**James Andrews Custom Homes**  
6538 TRAMMEL DR  
DALLAS, TX 75214  
Job # 17056  
Date: 09-28-17

**pdhd**  
Phone: 888.707.0104  
Email: info@pdhd.us  
931 N Edgerfield Avenue  
Dallas, Texas 75208



**COPYRIGHT**  
THESE DRAWINGS ARE THE PROPERTY OF PDHD. ANY REPRODUCTION, COPIING, OR DISTRIBUTION OF THESE DRAWINGS WITHOUT THE WRITTEN CONSENT OF PDHD DESIGN STUDIO IS PROHIBITED. ANY SUCH REPRODUCTION, COPIING, OR DISTRIBUTION SHALL NOT BE PERMITTED. THESE DRAWINGS SHALL NOT BE REPRODUCED, COPIED, OR DISTRIBUTED WITHOUT THE WRITTEN CONSENT OF PDHD DESIGN STUDIO.

**DRAWN BY:** CG  
**CHECKED BY:** DD  
**REVISIONS:** XX-XX-XXX  
XX-XX-XXX

**SHEET TITLE**  
**SECOND FLOOR PLAN**

**SHEET NUMBER**  
**A2.1**