

CONSULTANTS:

Structural Engineers:
ANCHOR Engineering
2535 17th St.
Denver CO. 80211
(303) 783-4797


Structural Insulated Panels
Premier Building Systems
P.O. Box 838
Belgrade, MT 59714
(406) 338-4146

OWNER:

Santiago Family Trust
4722 Vanderhill Rd.
Torrance CA 90505

PROJECT:



Sherman Street Duplex
Ridgway CO

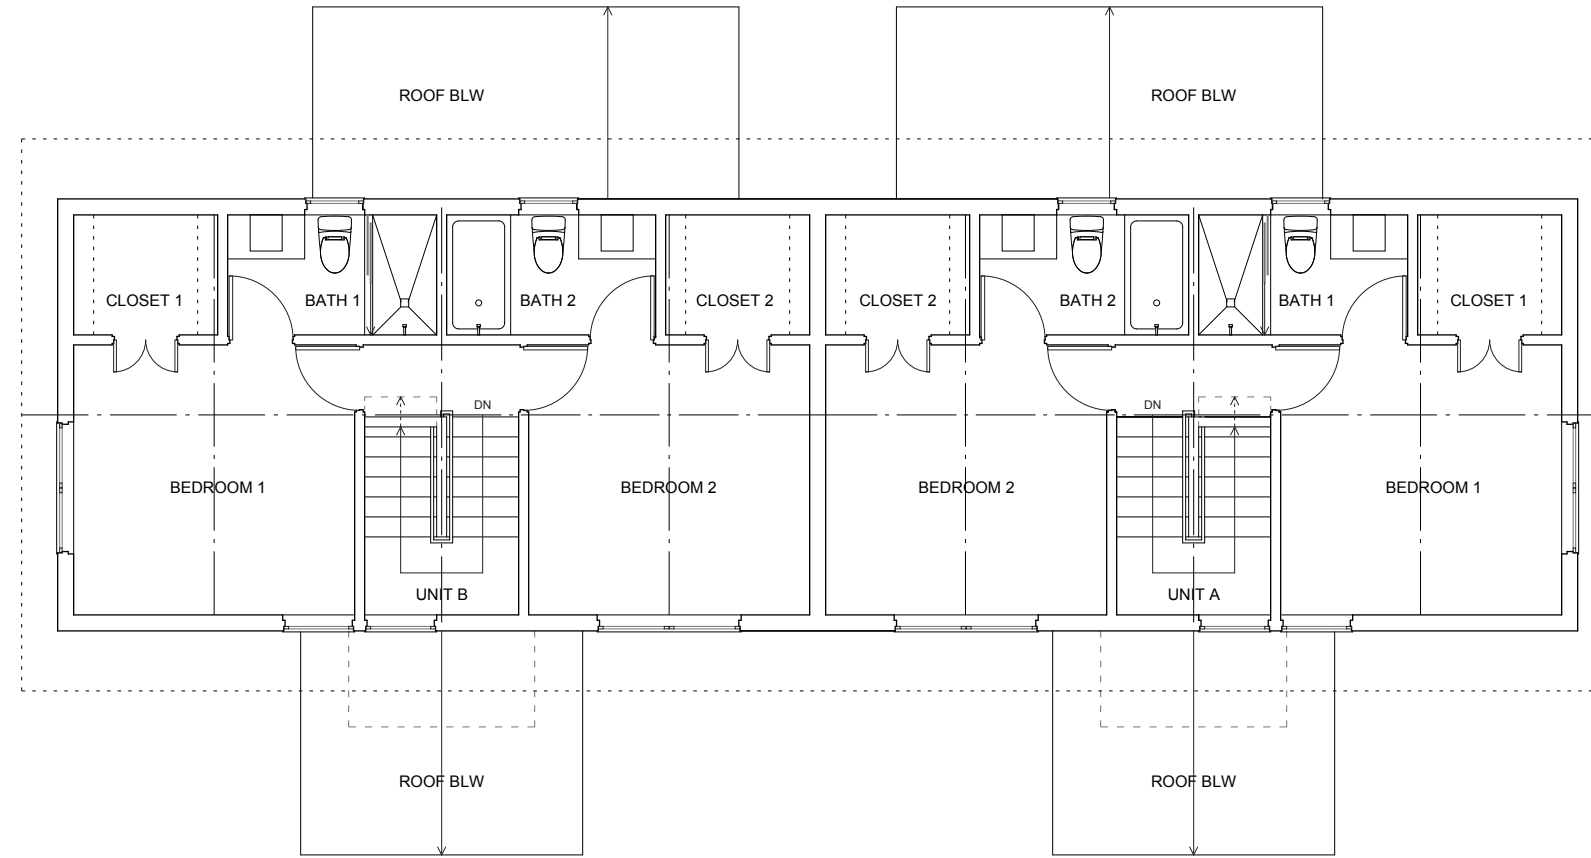

SECOND FLOOR PLAN

1/8" = 1'-0"


2

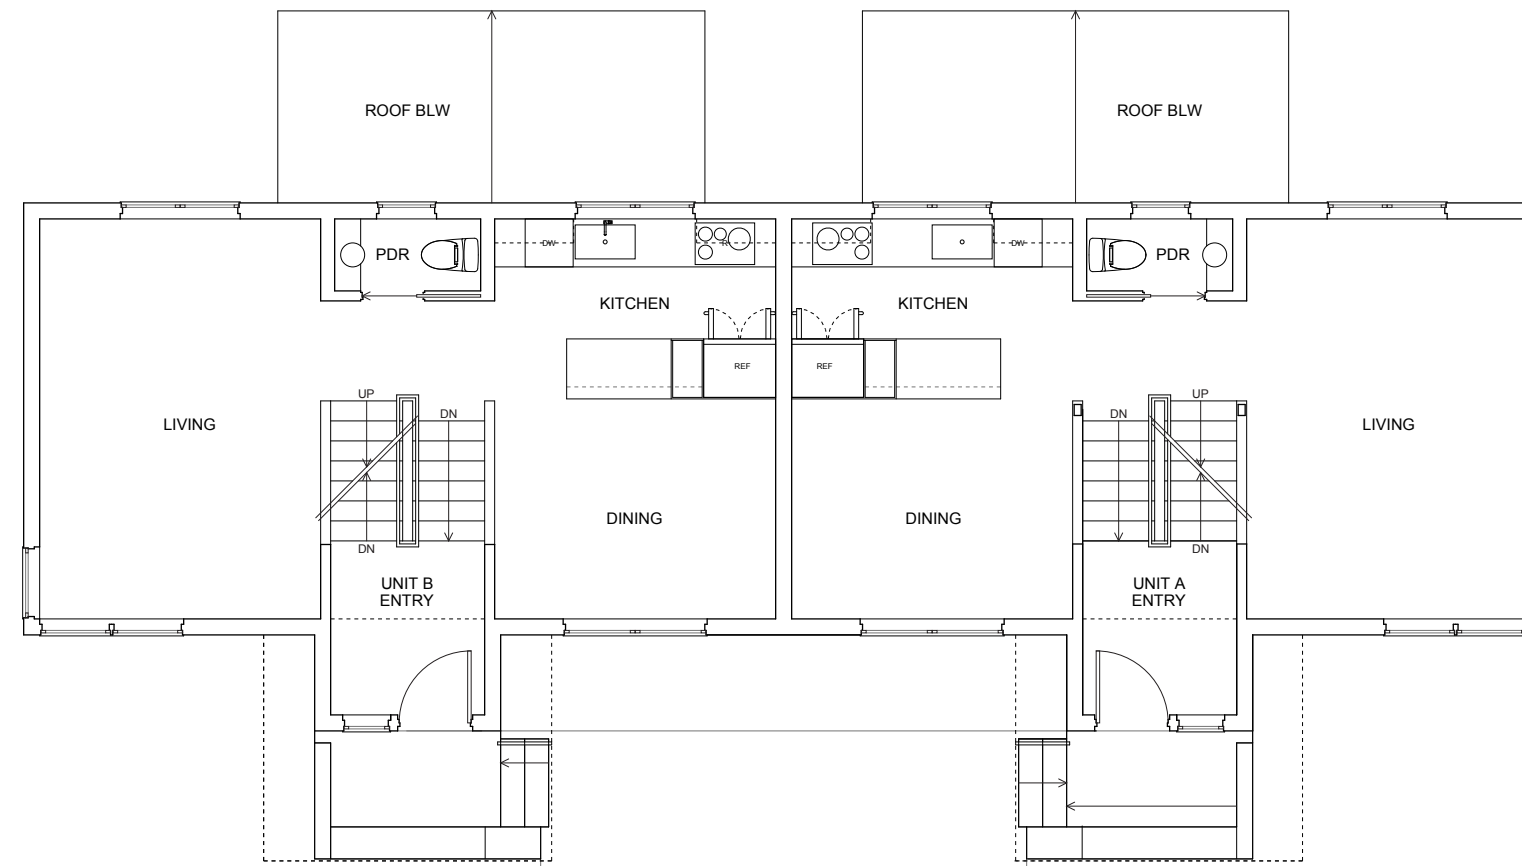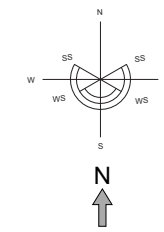

FIRST FLOOR PLAN

1/8" = 1'-0"

1

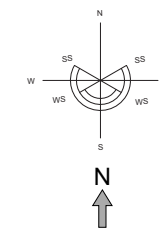

TITLE:

First & Second
Floor Plans

SCALE:

1/8" = 1'-0"