

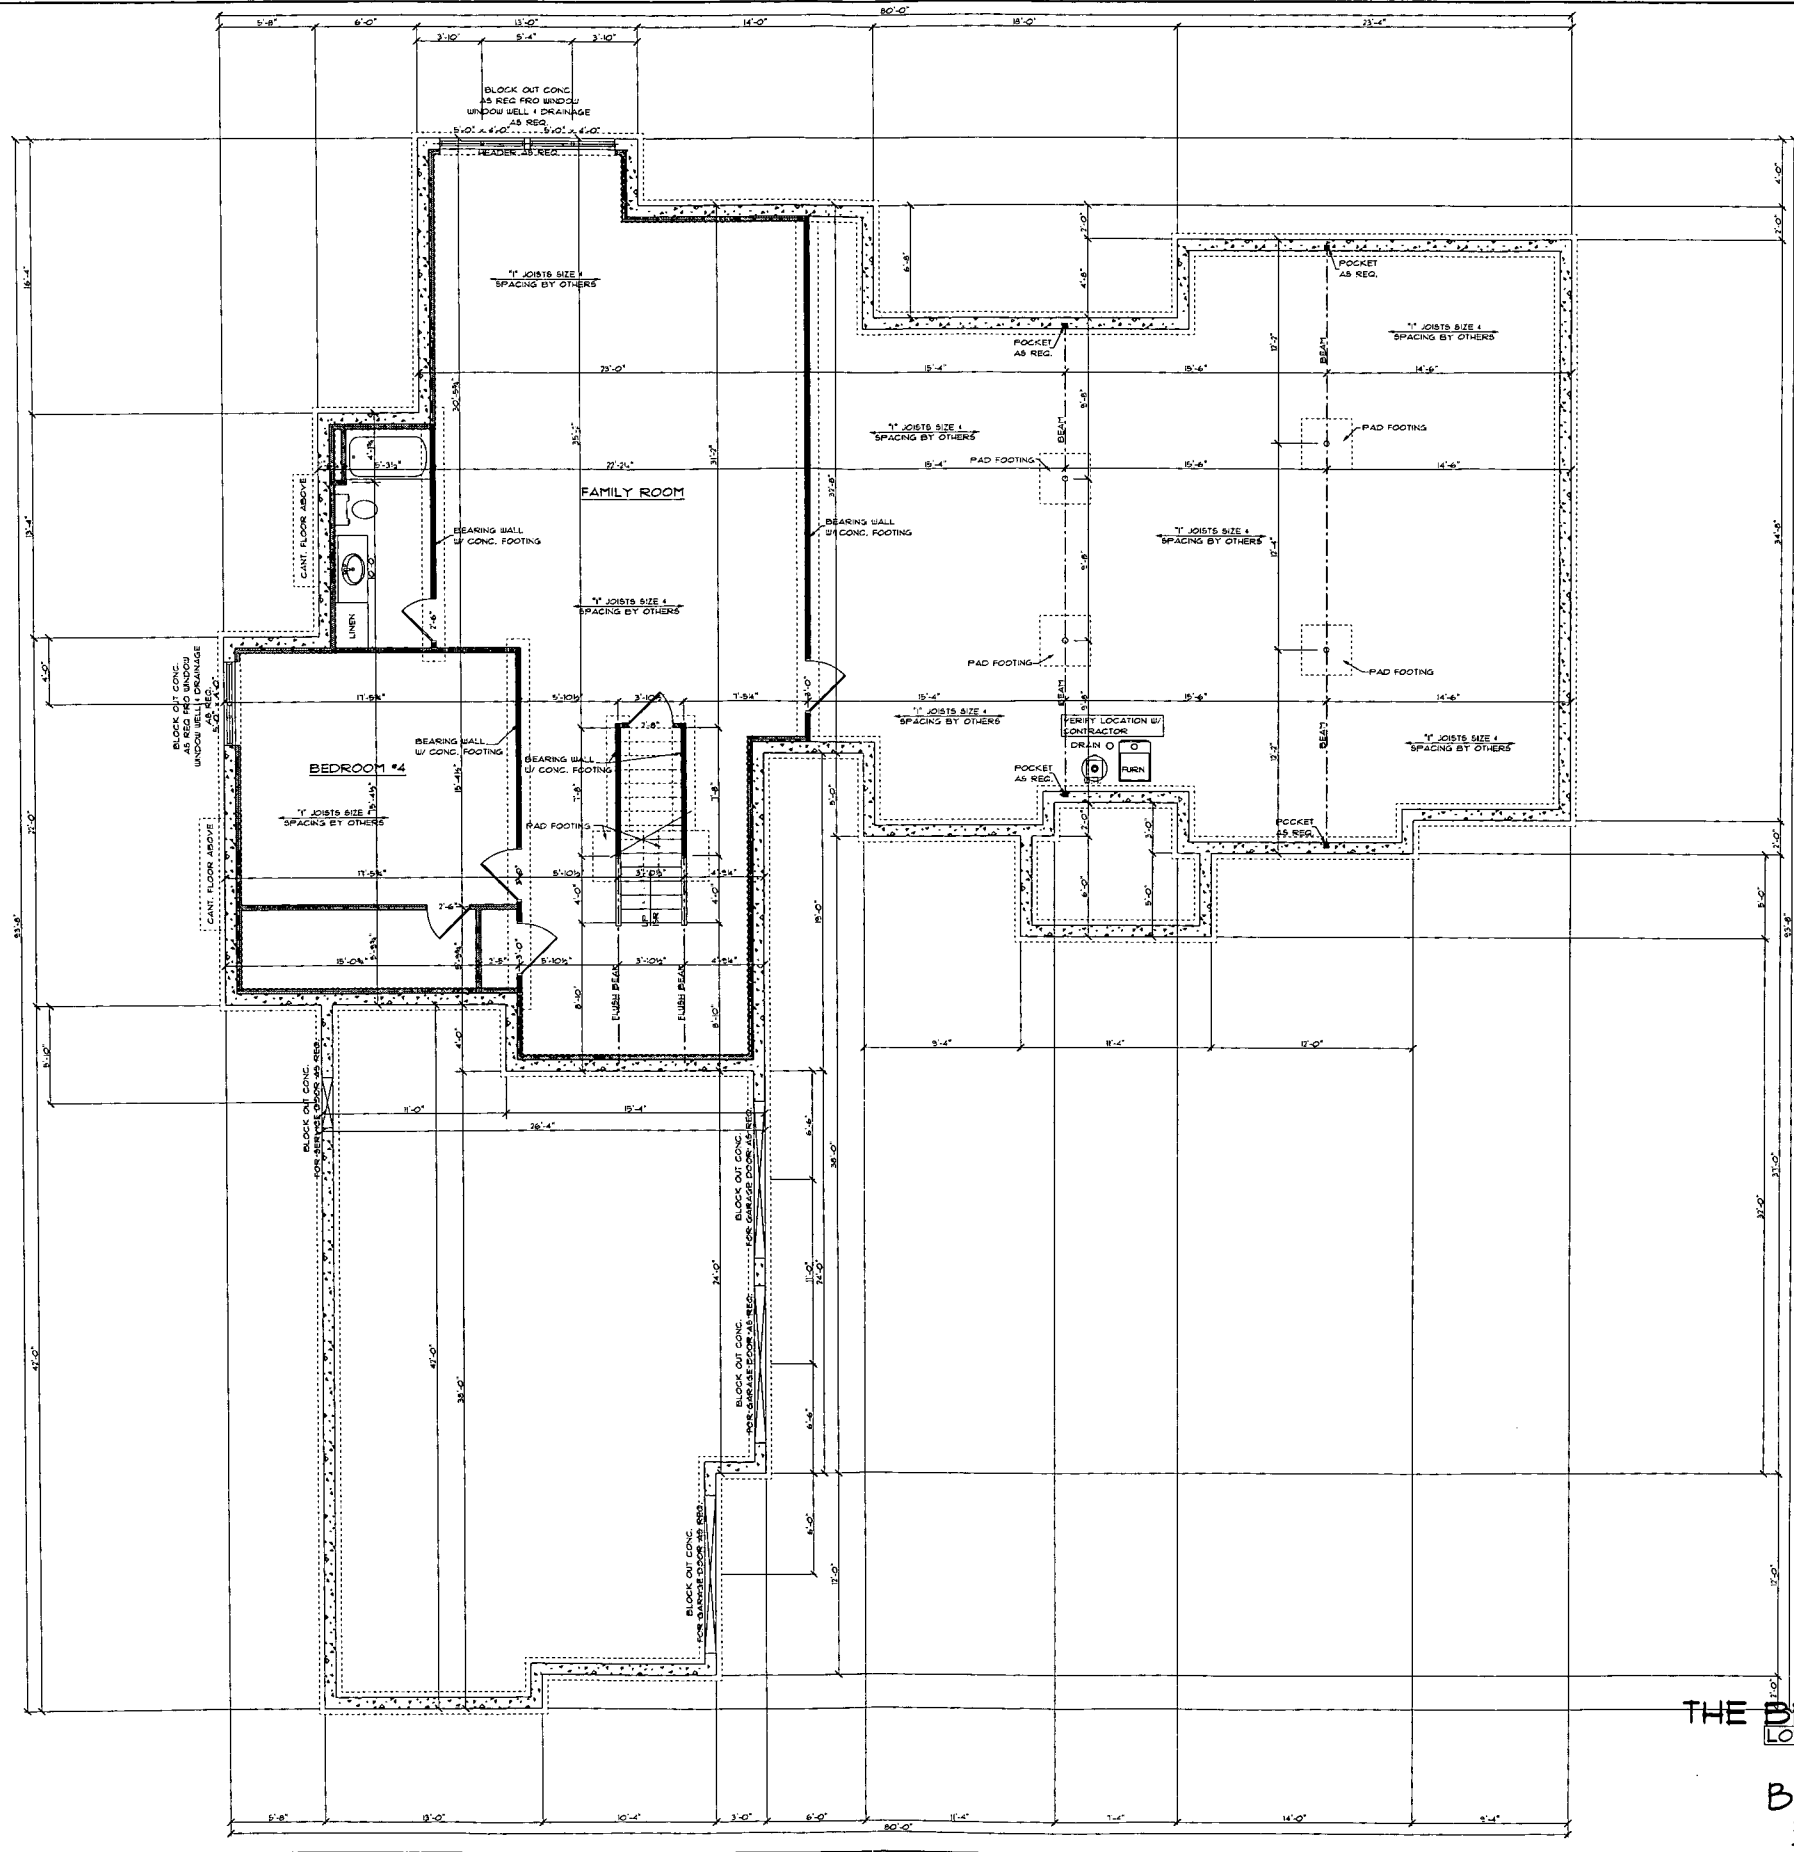
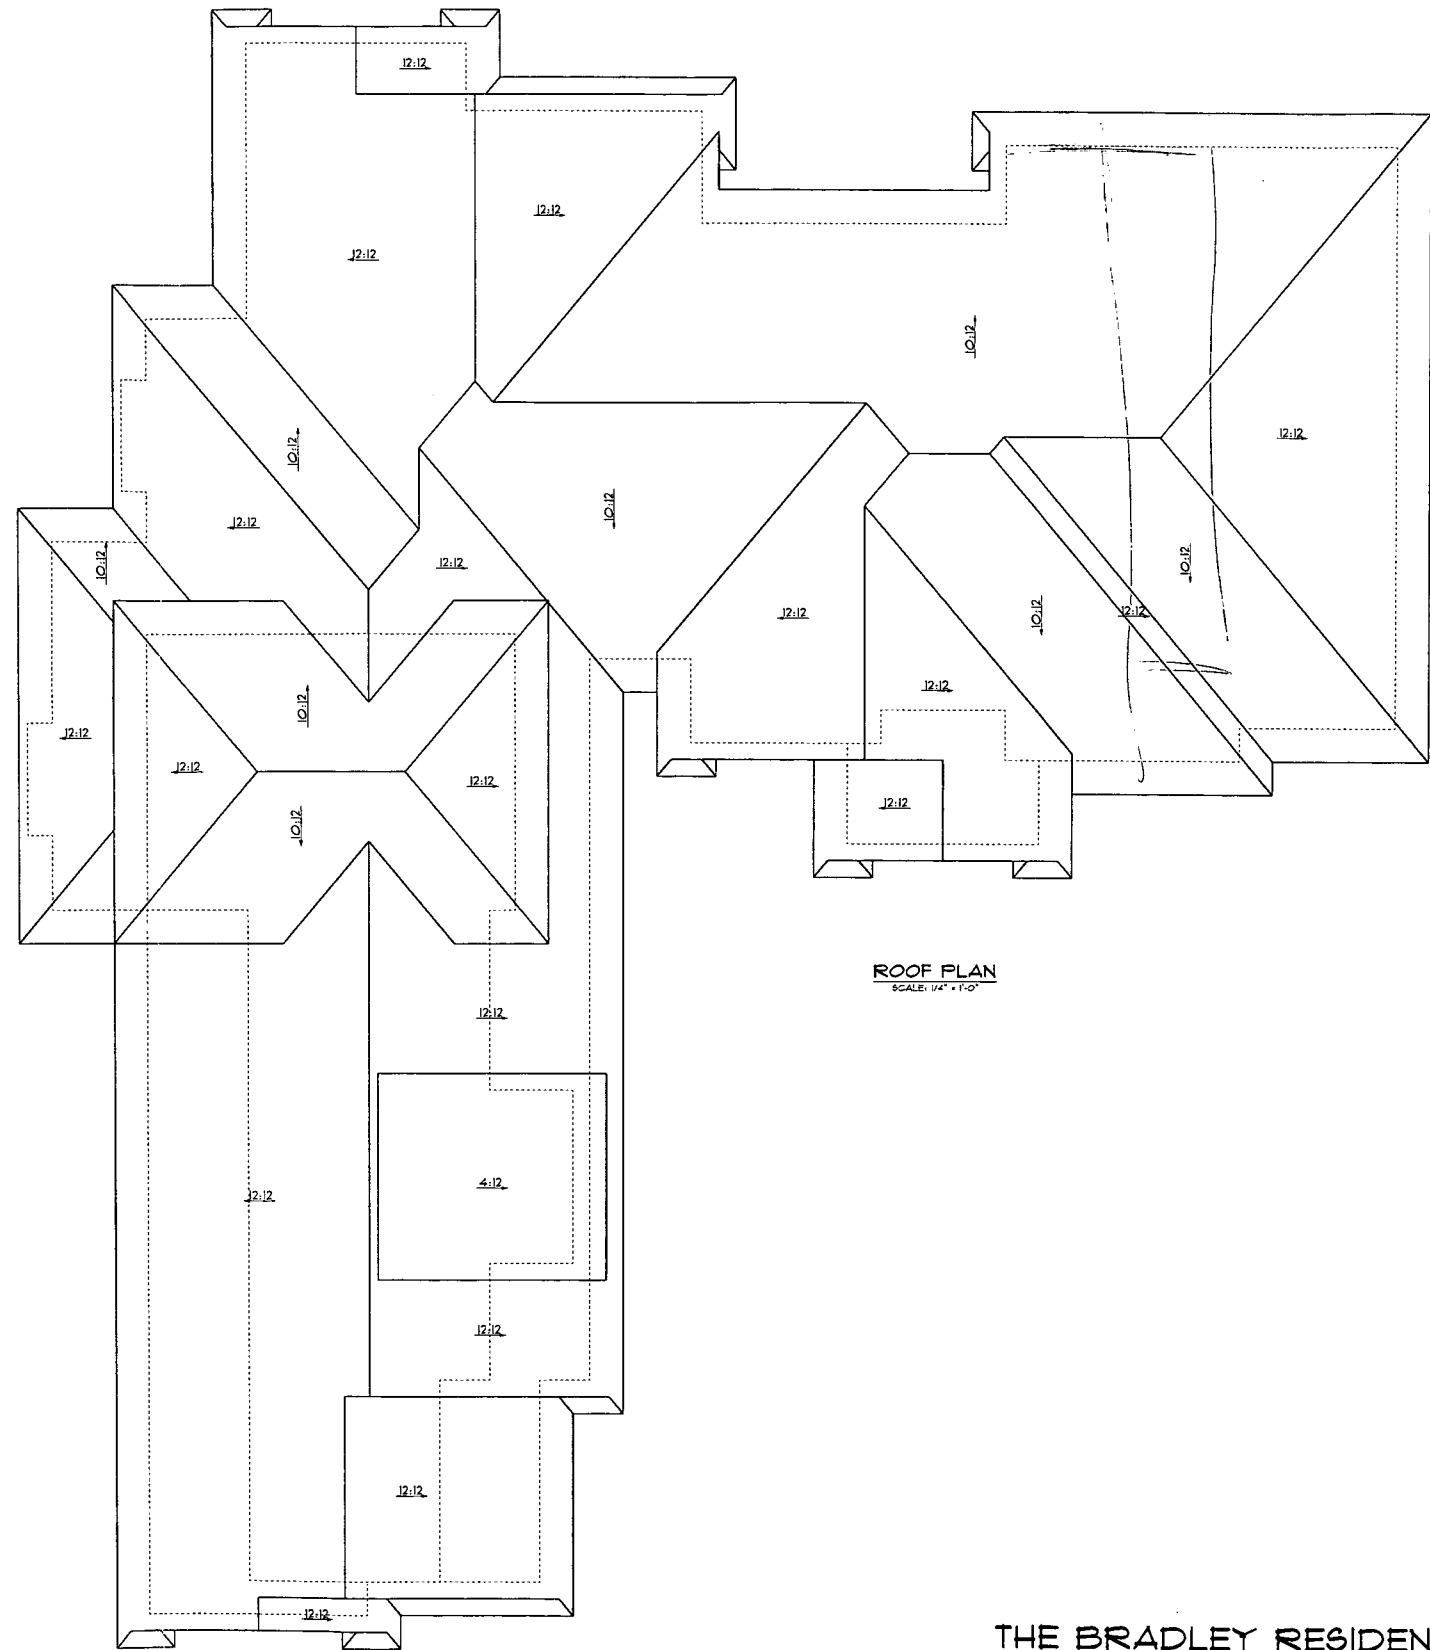



THE BRADLEY RESIDENCE
 MAIN FLOOR 3020 SQFT
 MAIN FLOOR PLAN
 SCALE: 1/4" = 1'-0"
 BRYAN BURMAN
 319-415-0589

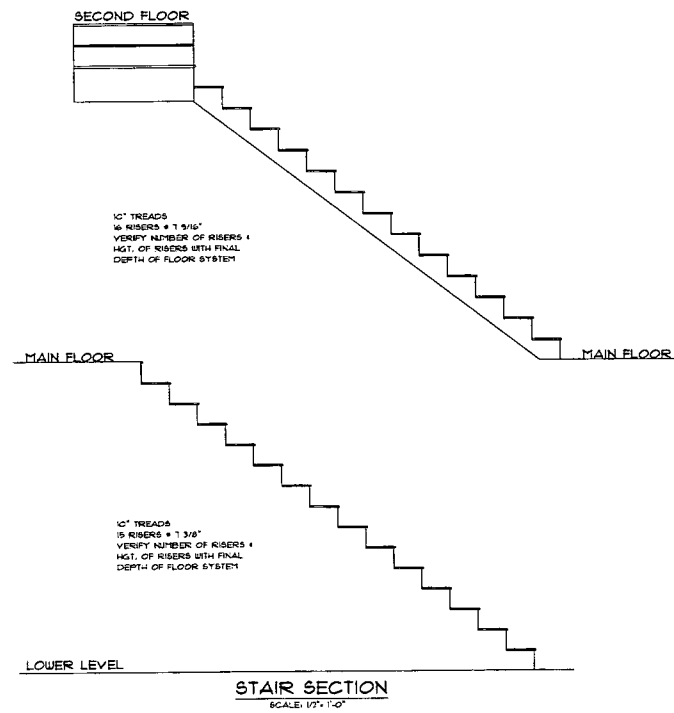


THE BRADLEY RESIDENCE
 LOWER LEVEL FINISH 1471 SQFT
 FOUNDATION PLAN
 SCALE: 1/4" = 1'-0"
 BRYAN BURMAN
 319-415-0589

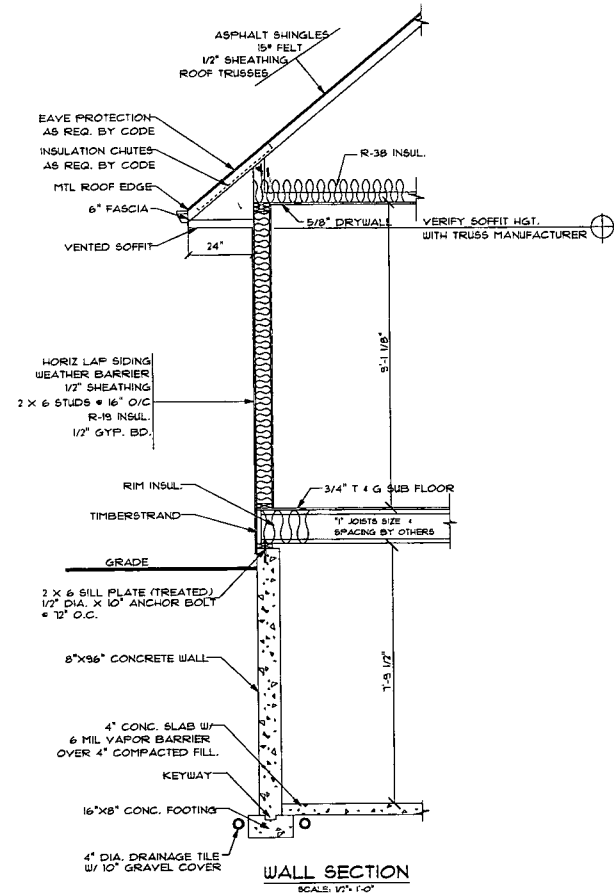

THE BRADLEY RESIDENCE
BRYAN BURMAN
319-415-0589

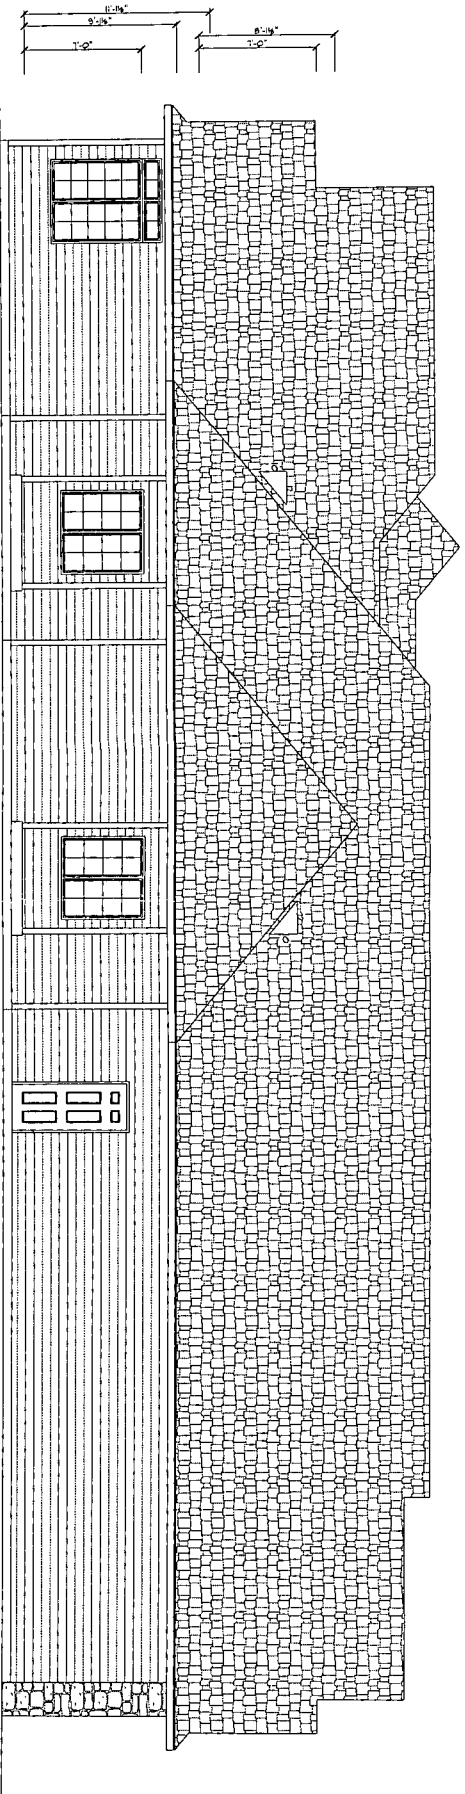

LEFT ELEVATION
SCALE 1/4" = 1'-0"

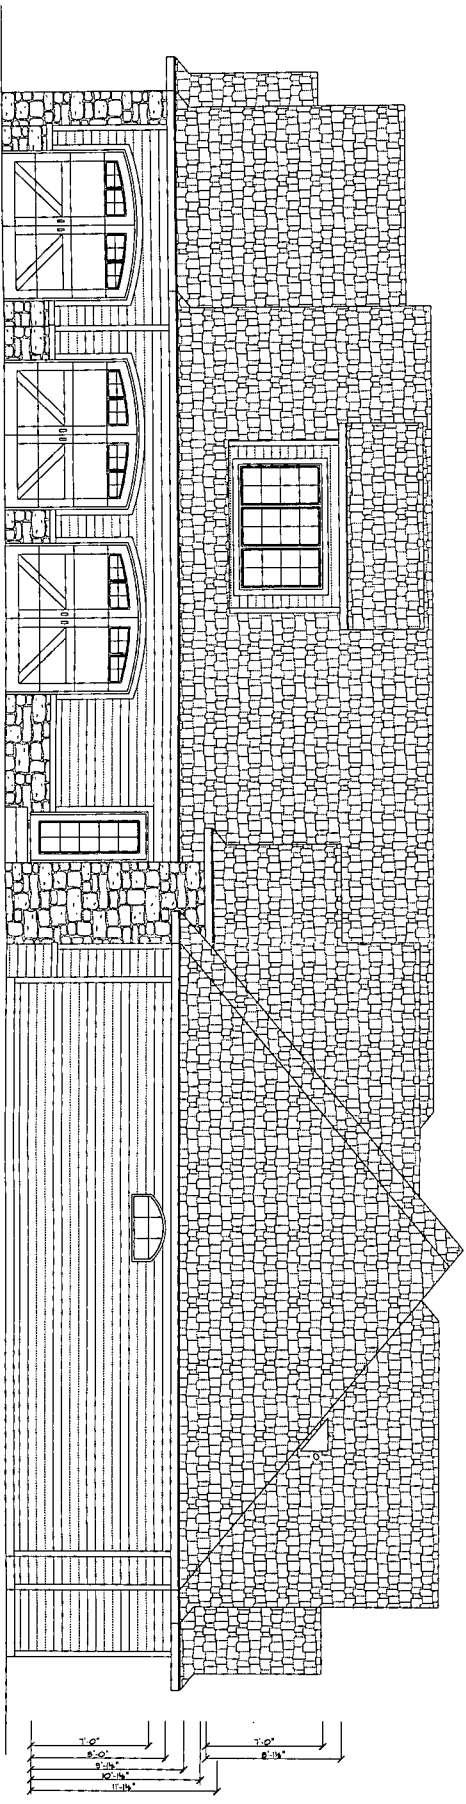

RIGHT ELEVATION
SCALE 1/4" = 1'-0"

THE BRADLEY RESIDENCE
 BRYAN BURMAN
 319-415-0589




REAR ELEVATION
SCALE: 1/4" = 1'-0"




FRONT ELEVATION
SCALE: 1/4" = 1'-0"

THE BRADLEY RESIDENCE
BRYAN BURMAN
319-415-0589

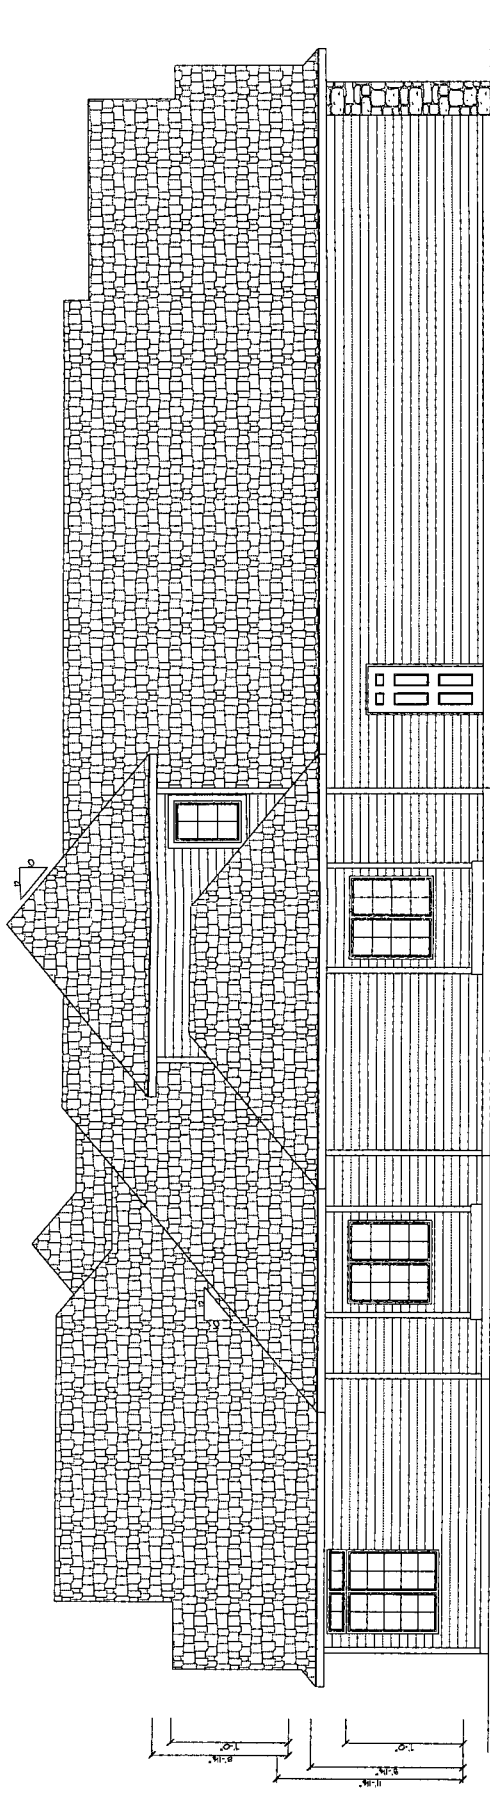


LEFT ELEVATION
SCALE: 1/4" = 1'-0"

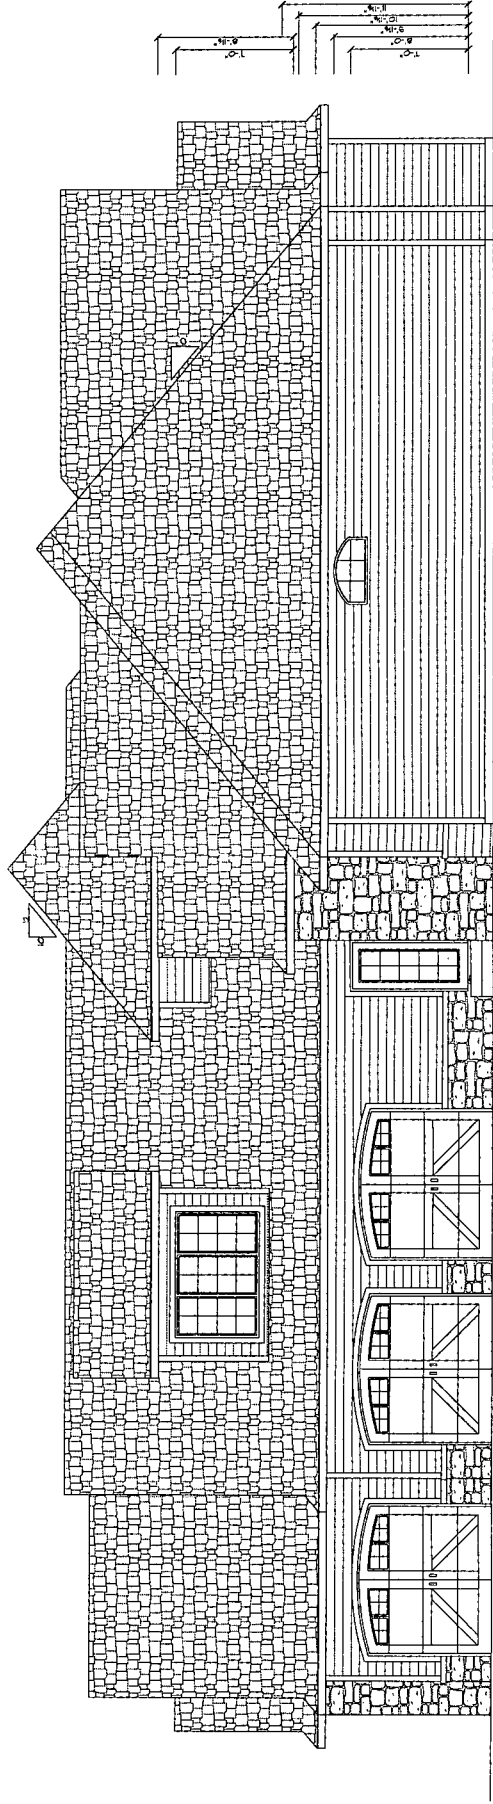


RIGHT ELEVATION
SCALE: 1/4" = 1'-0"

THE BRADLEY RESIDENCE
BRYAN BURMAN
319-415-0589



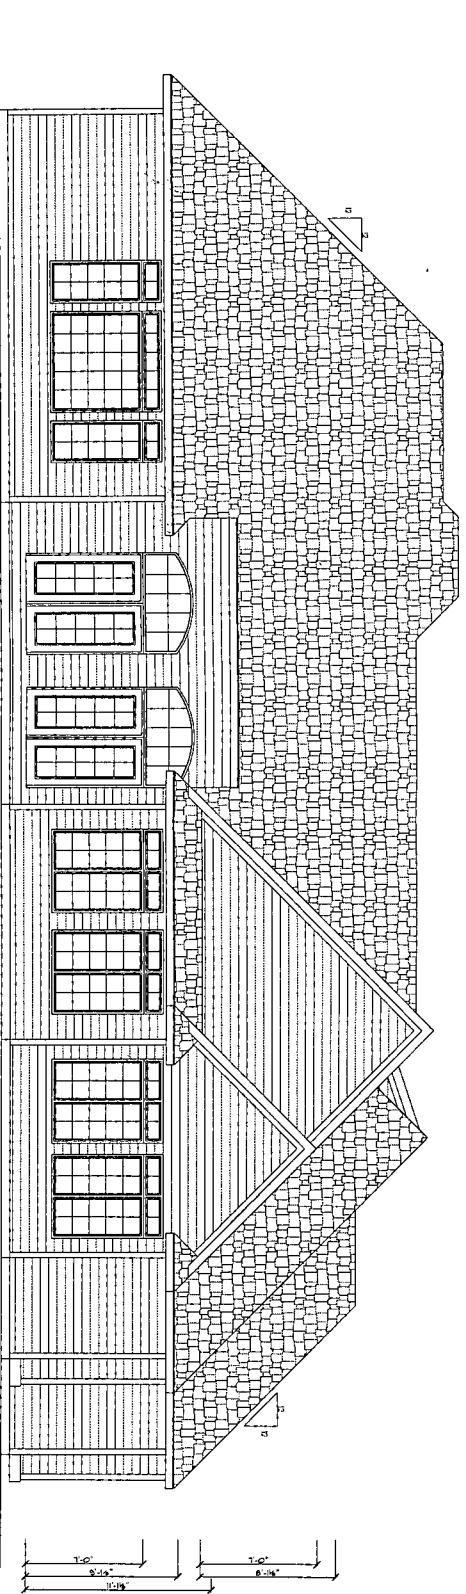


REAR ELEVATION
SCALE 1/4" = 1'-0"

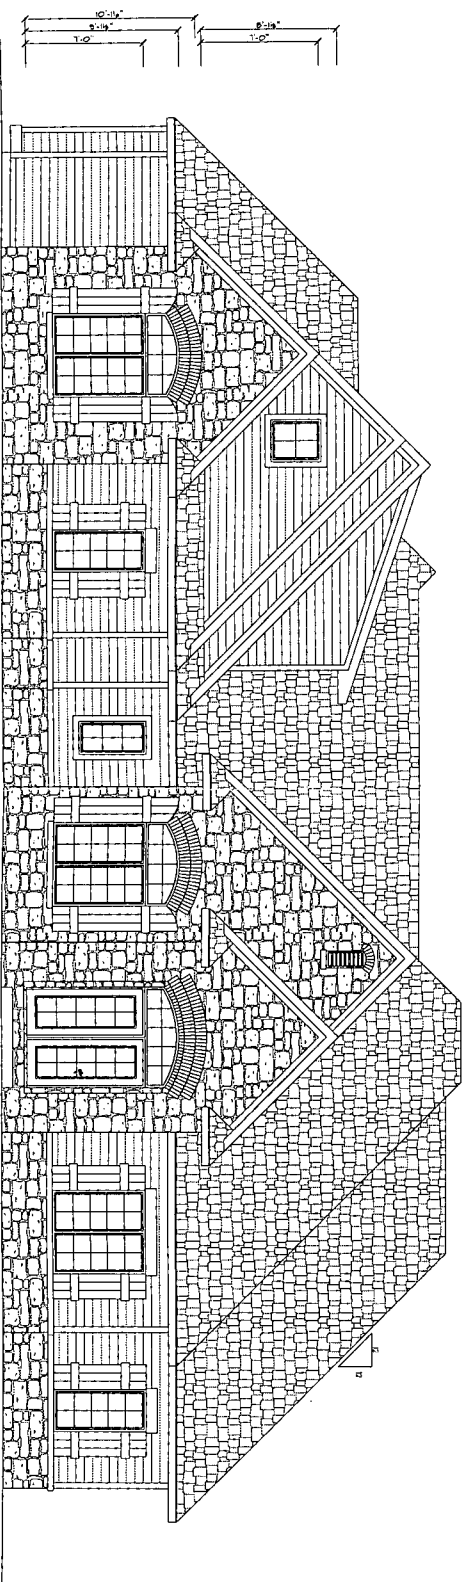

FRONT ELEVATION
SCALE 1/4" = 1'-0"

THE BRADLEY RESIDENCE
 BRYAN BURMAN
 319-415-0589

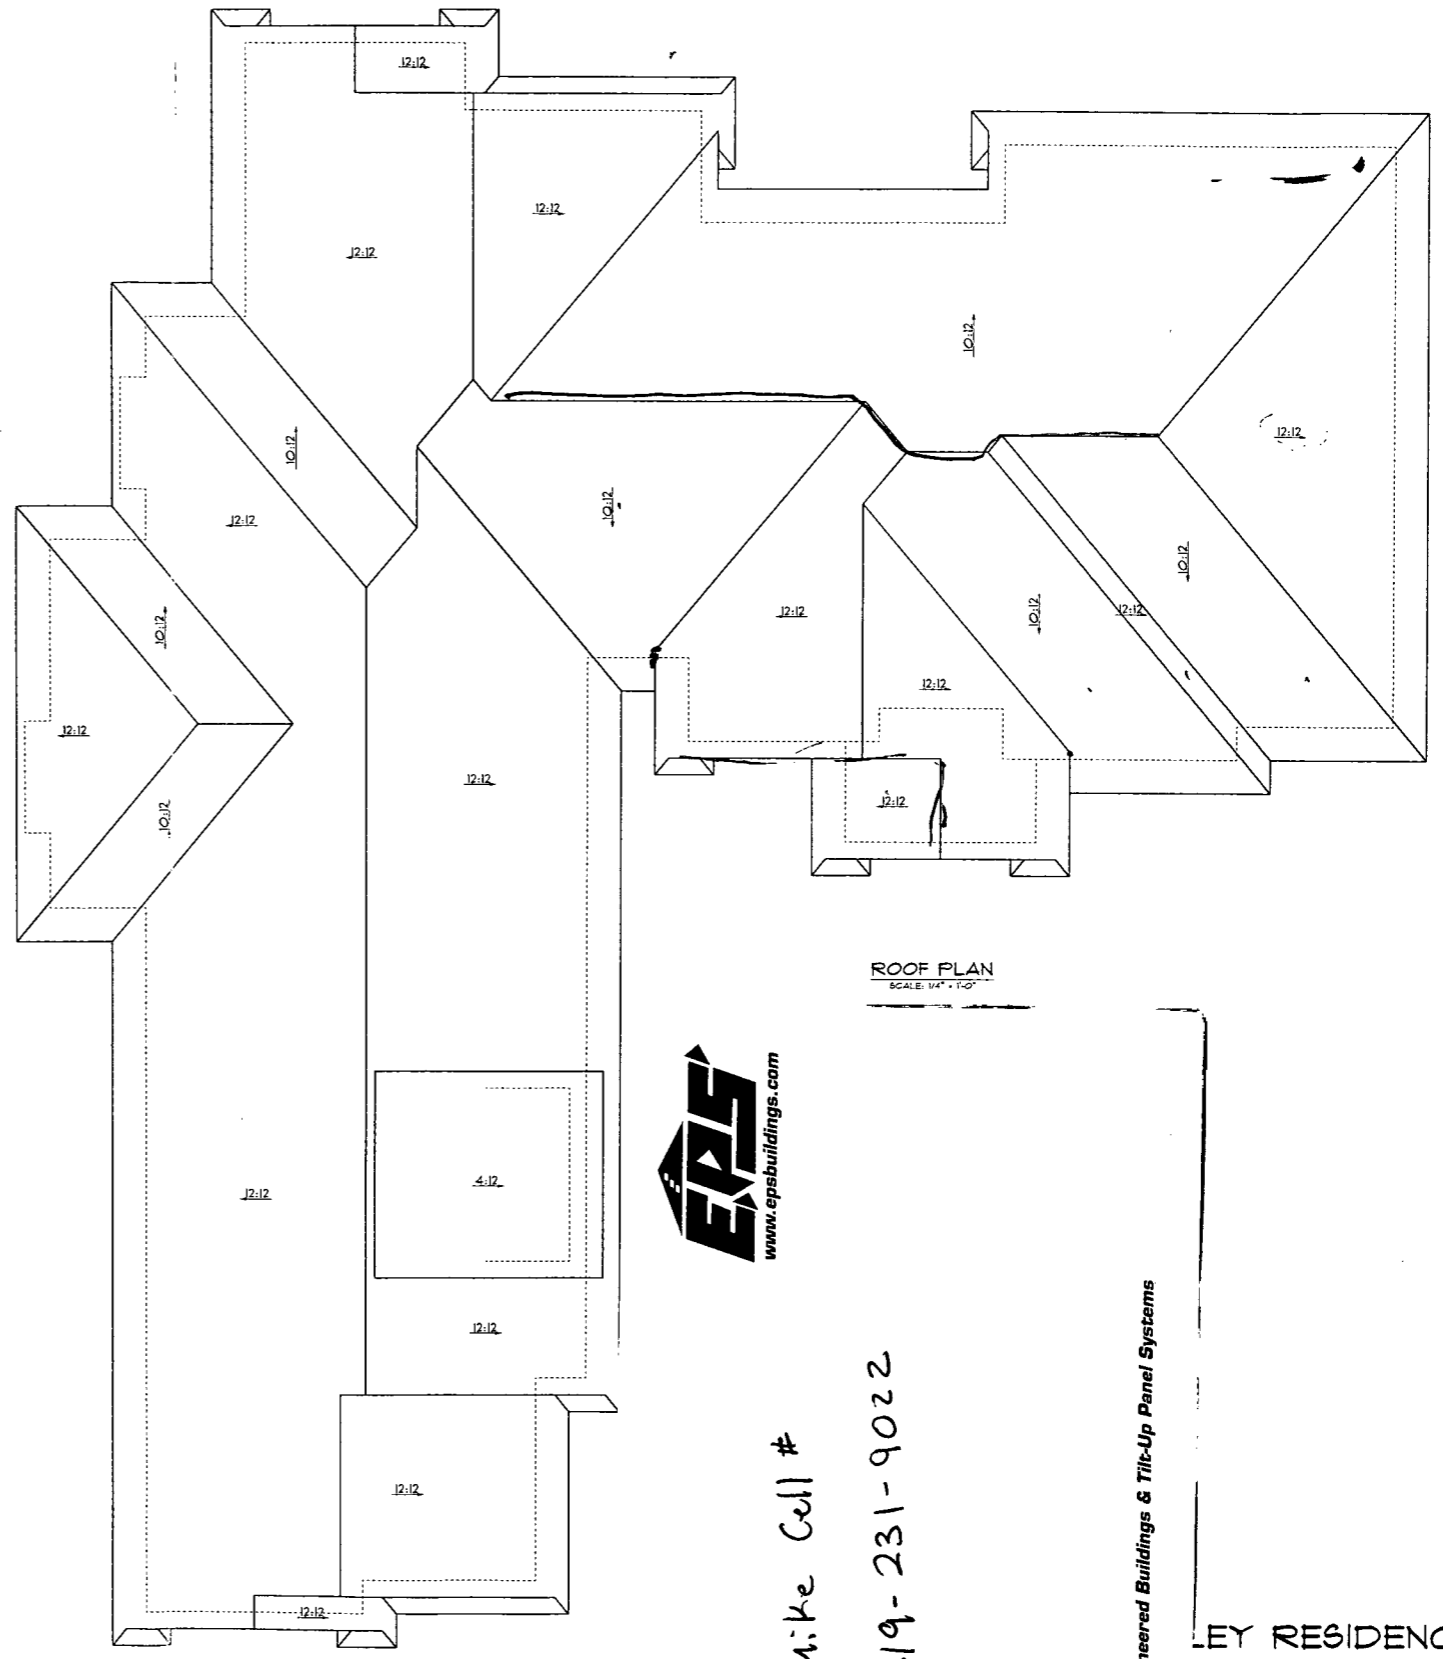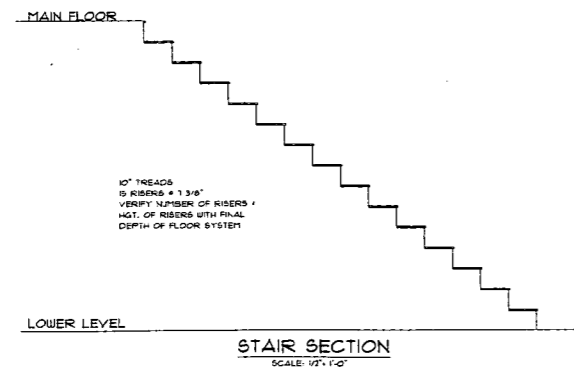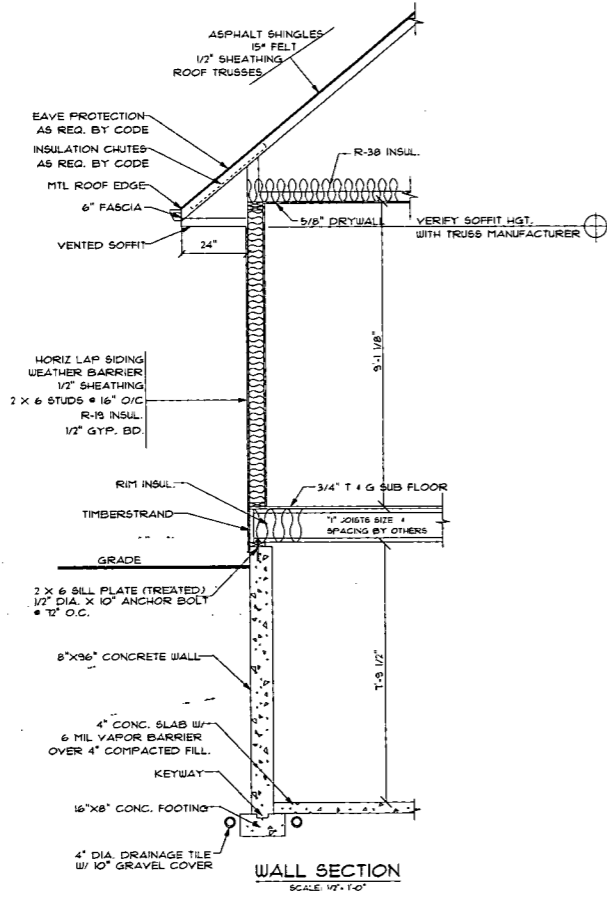

Mike Cell #
319-231-9022

Pre-Engineered Buildings & Tilt-Up Panel Systems

LEY RESIDENCE
N BURMAN
415-0589