



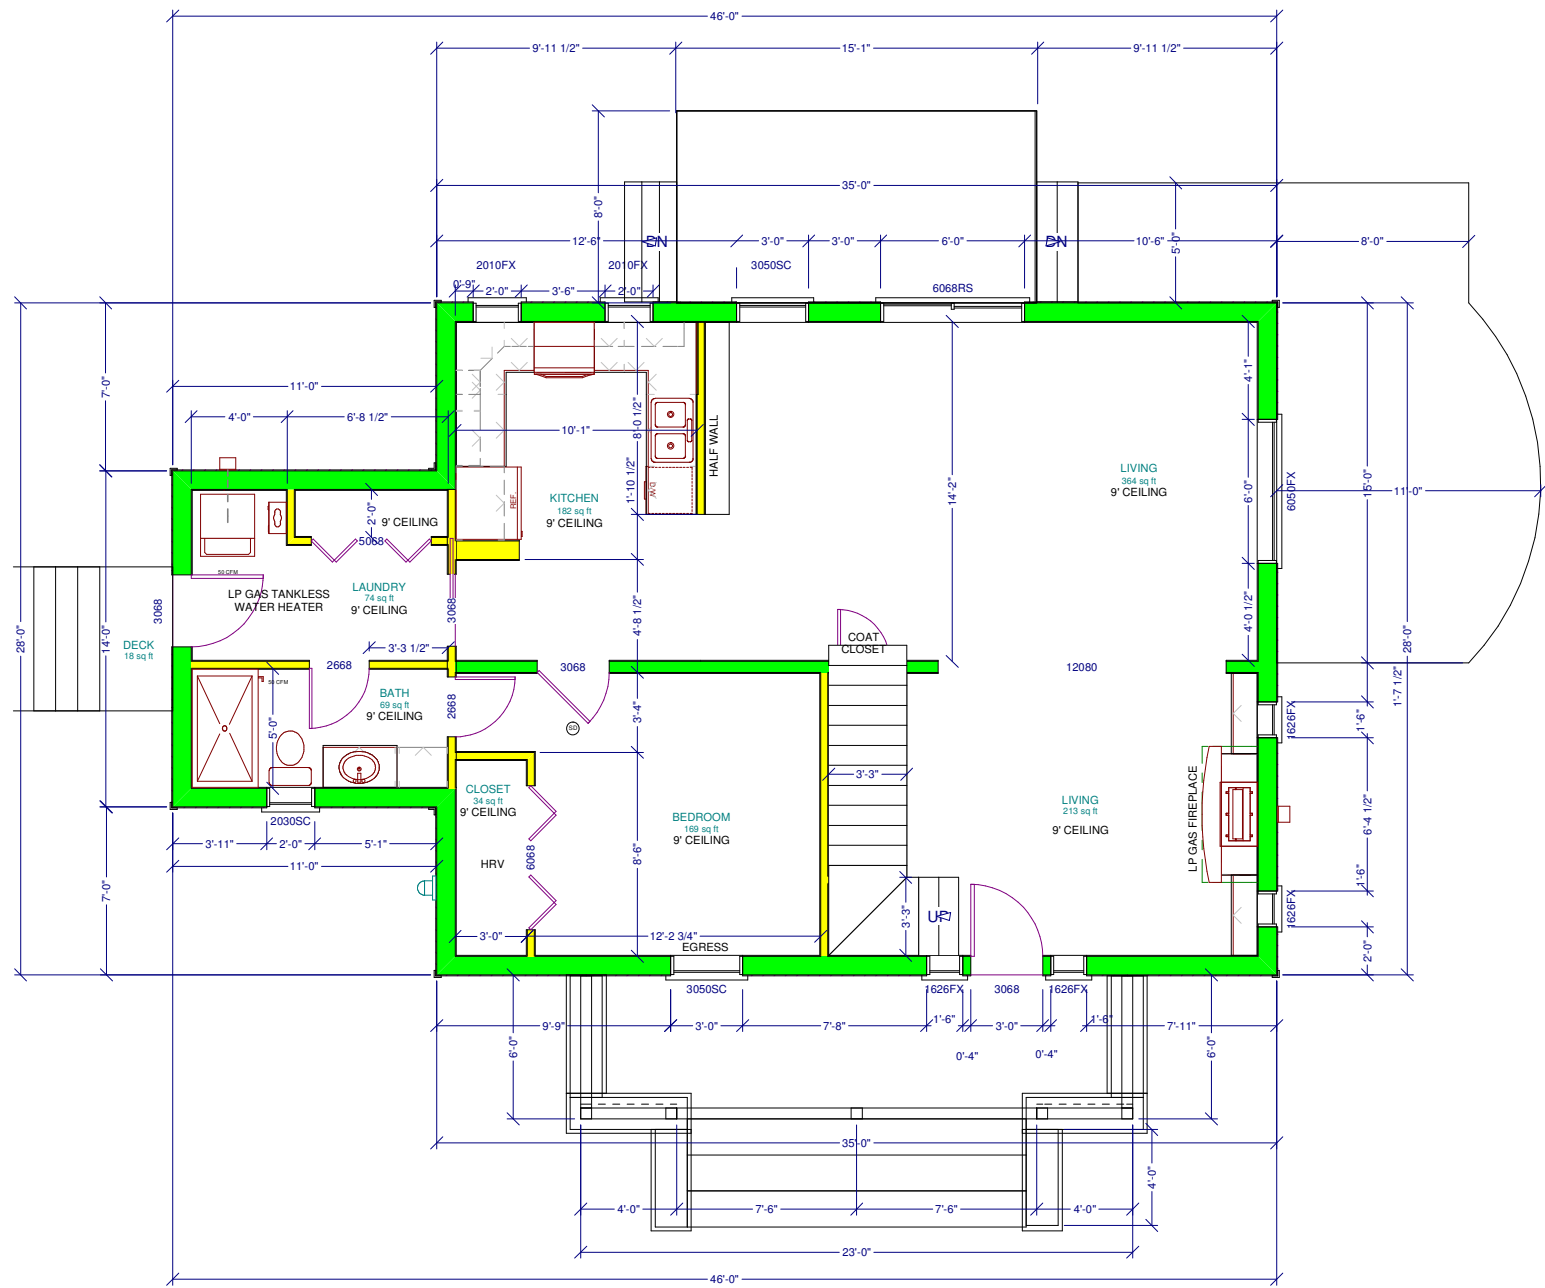

1ST FLOOR
SCALE: 1/8" = 1'-0"

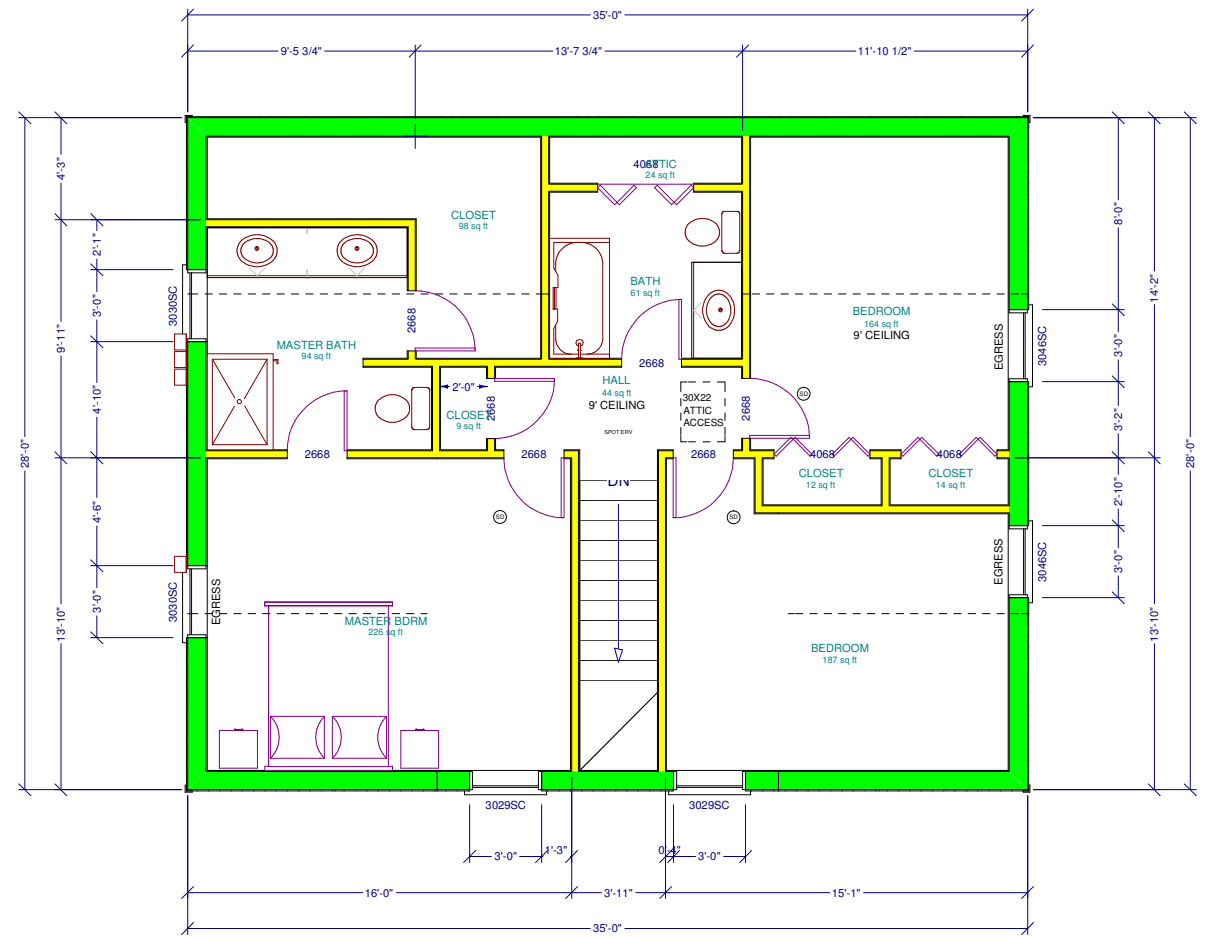

2ND FLOOR
SCALE: 1/8" = 1'-0"

COOPER RESIDENCE

9800 93RD LN SE
OLYMPIA, WA 98513
PARCEL #: 21718330800



STATUS:
PERMIT SET

DATE:
2/22/2011

SHEET CONTENTS:
FLOOR PLAN

SHEET NUMBER:

A4

PROJECT:
COOPER

3016 10th Avenue NE
Olympia, WA 98506
Tel: 360-357-9167
Fax: 360-753-0459
www.scotthomes.com
License: #SCOTT11022R3

EXCELLENCE
SCOTT HOMES
CORPORATION
FAMILY HOMES

© copyright of Scott Homes, Inc. 2008