



Bearing Below and New
Wall 1'-11" Cantilevered

Total Square Footage = 2368

Bar Square Feet = 974

Apartment Square Feet = 1394

① Roof Level Floor Plan
1/8" = 1'-0"

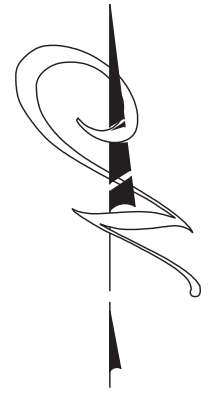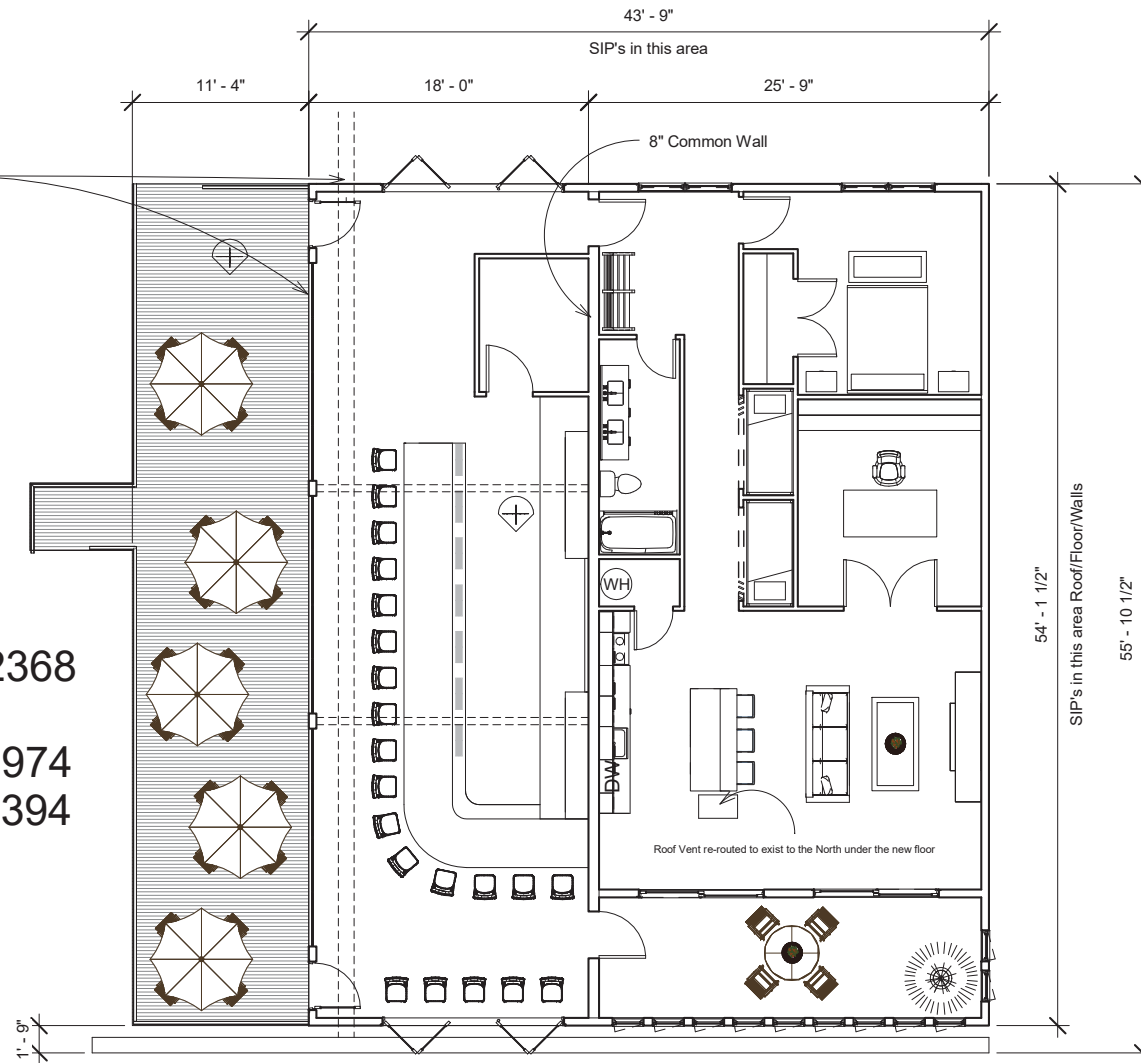

Ostën Boen Designs



www.OstenBoenDesigns.com

Raven Nest Project

No.	Description	Date

Roof Level Floor Plan

Project number	Project Number	A101
Date	Issue Date	
Drawn by	Author	
Checked by	Checker	
Scale 1/8" = 1'-0"		