



C:\Stevens Residence\DWG\Progress\2.reduced.dwg [A2.0] 9/15/2008 - 8:07am XREF: mPLUS\_vet\_36x24\_TB.dwg XREF: mPLUS\_vet\_36x24\_TB.dwg XREF: mPLUS\_vet\_36x24\_TB.dwg XREF: mPLUS\_vet\_36x24\_TB.dwg

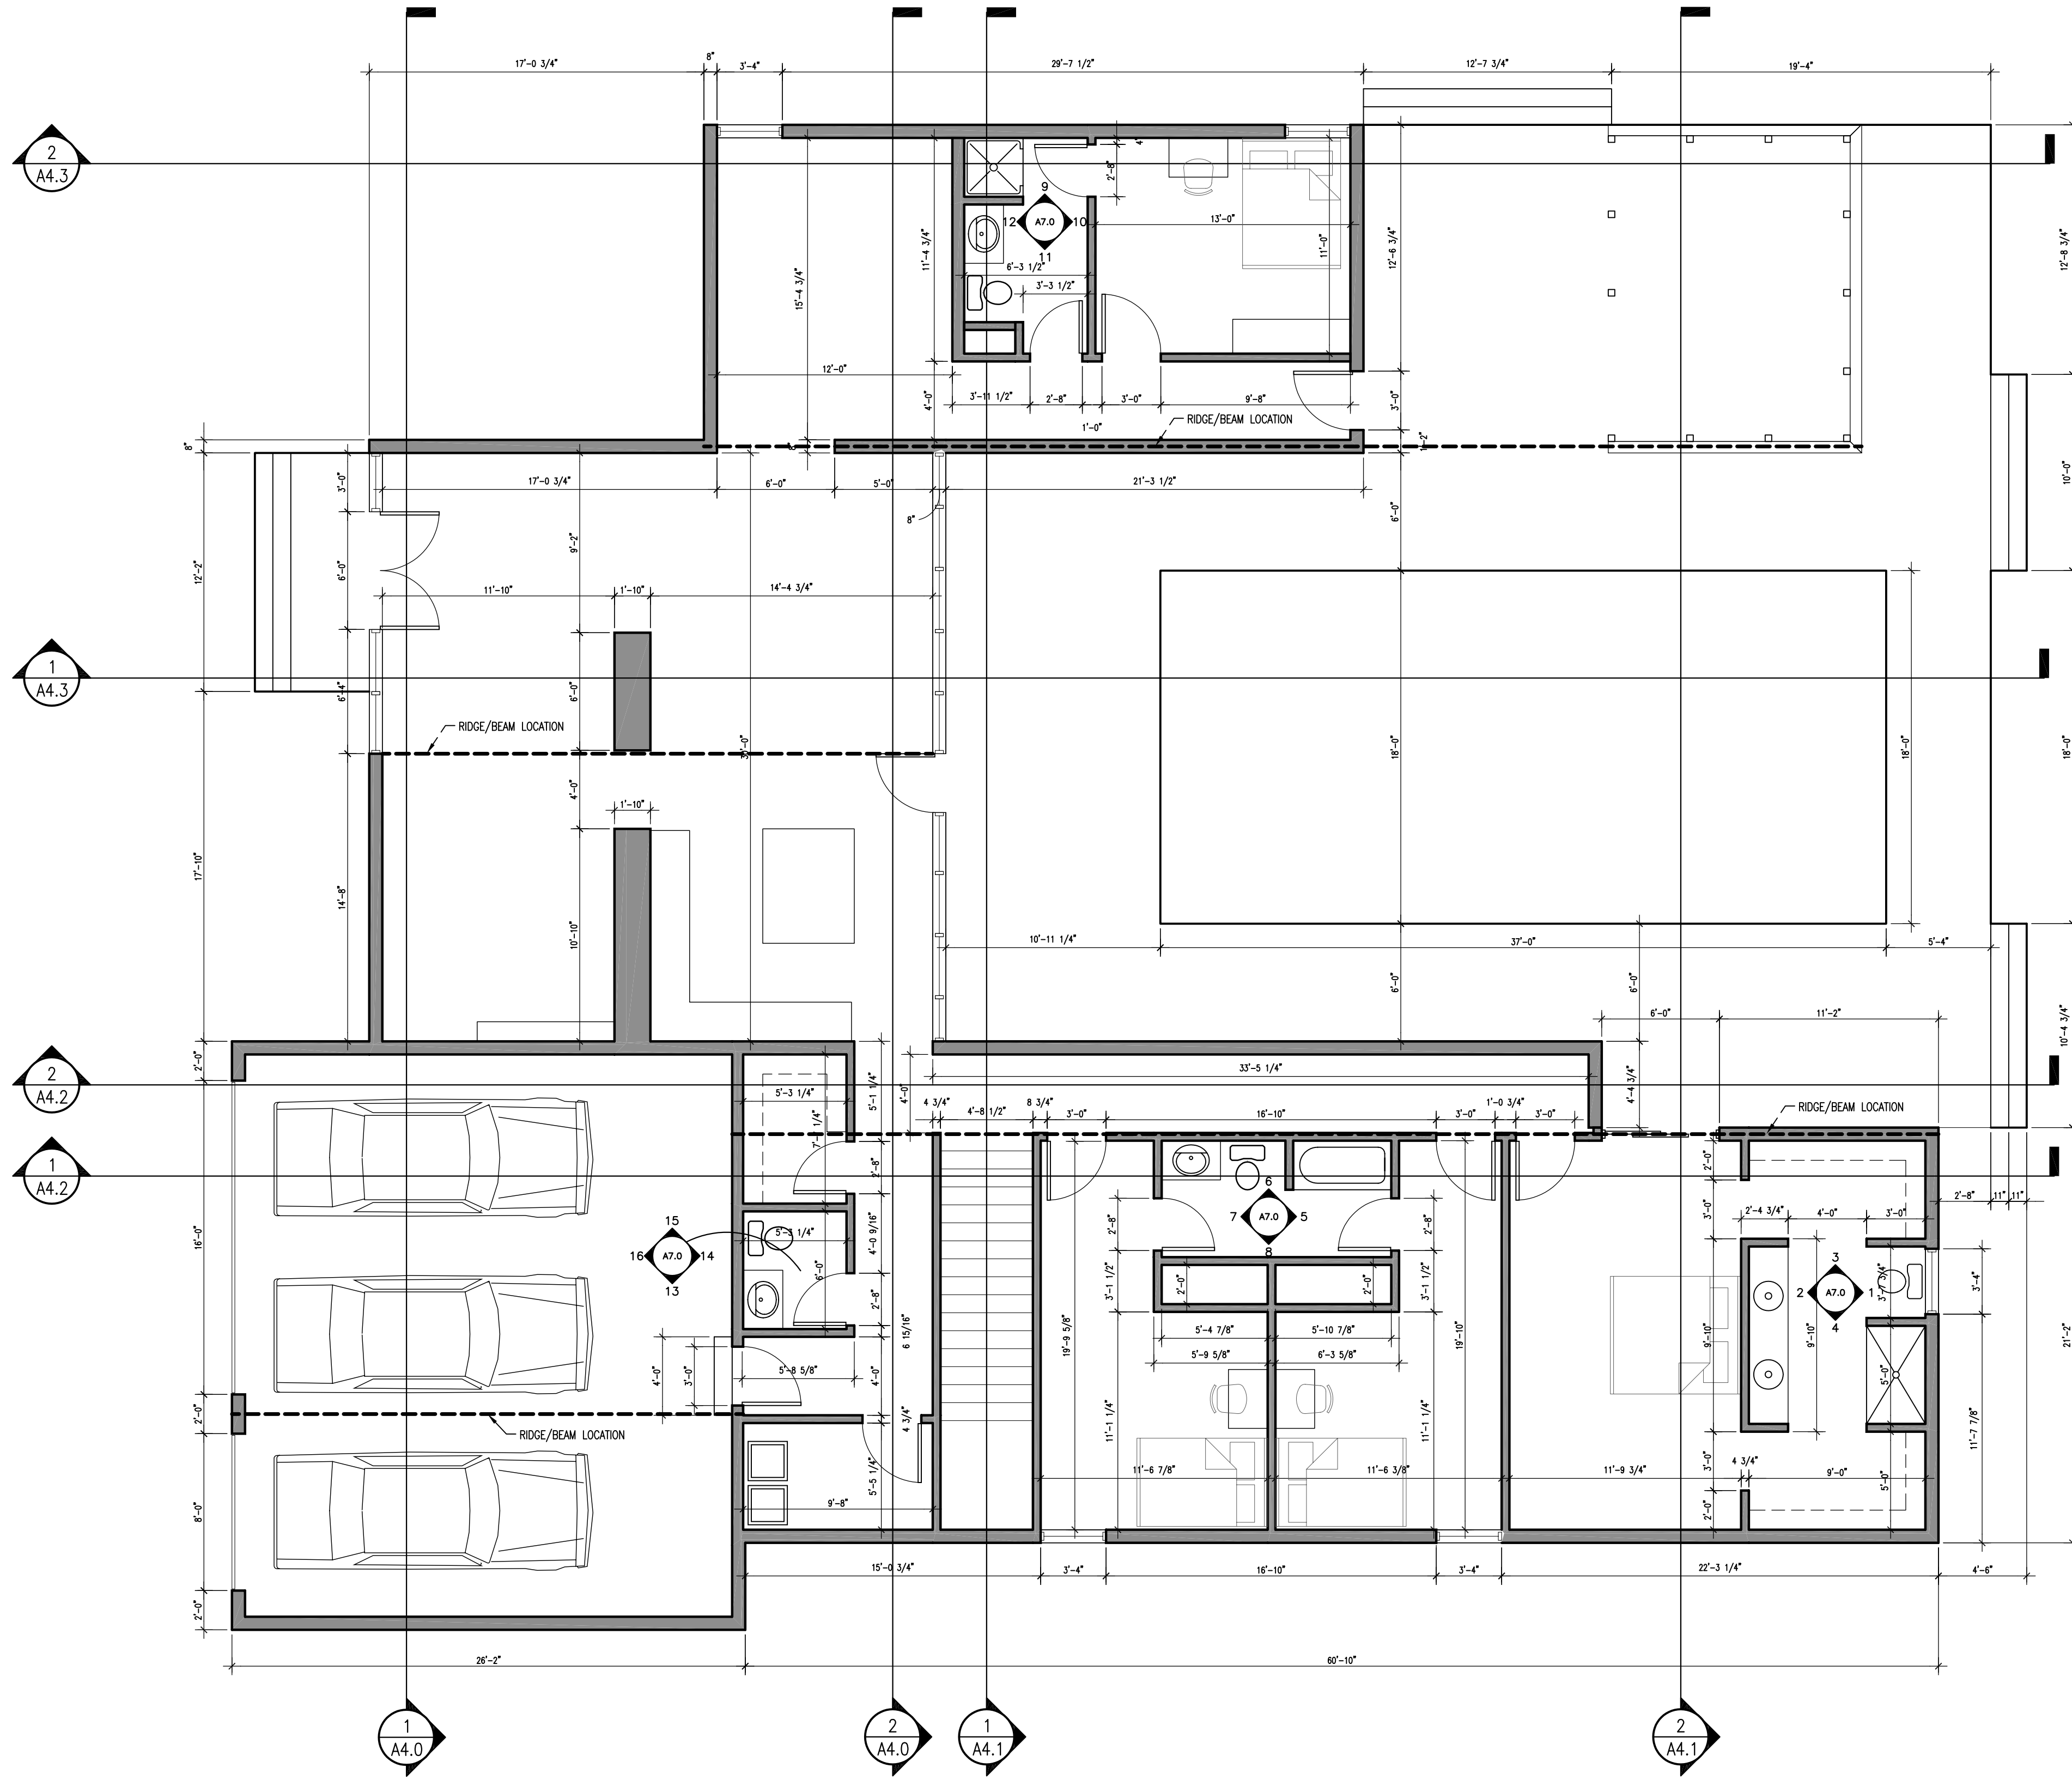

First Level Floor Plan - S.F.  
SCALE: 3/16" = 1'-0"

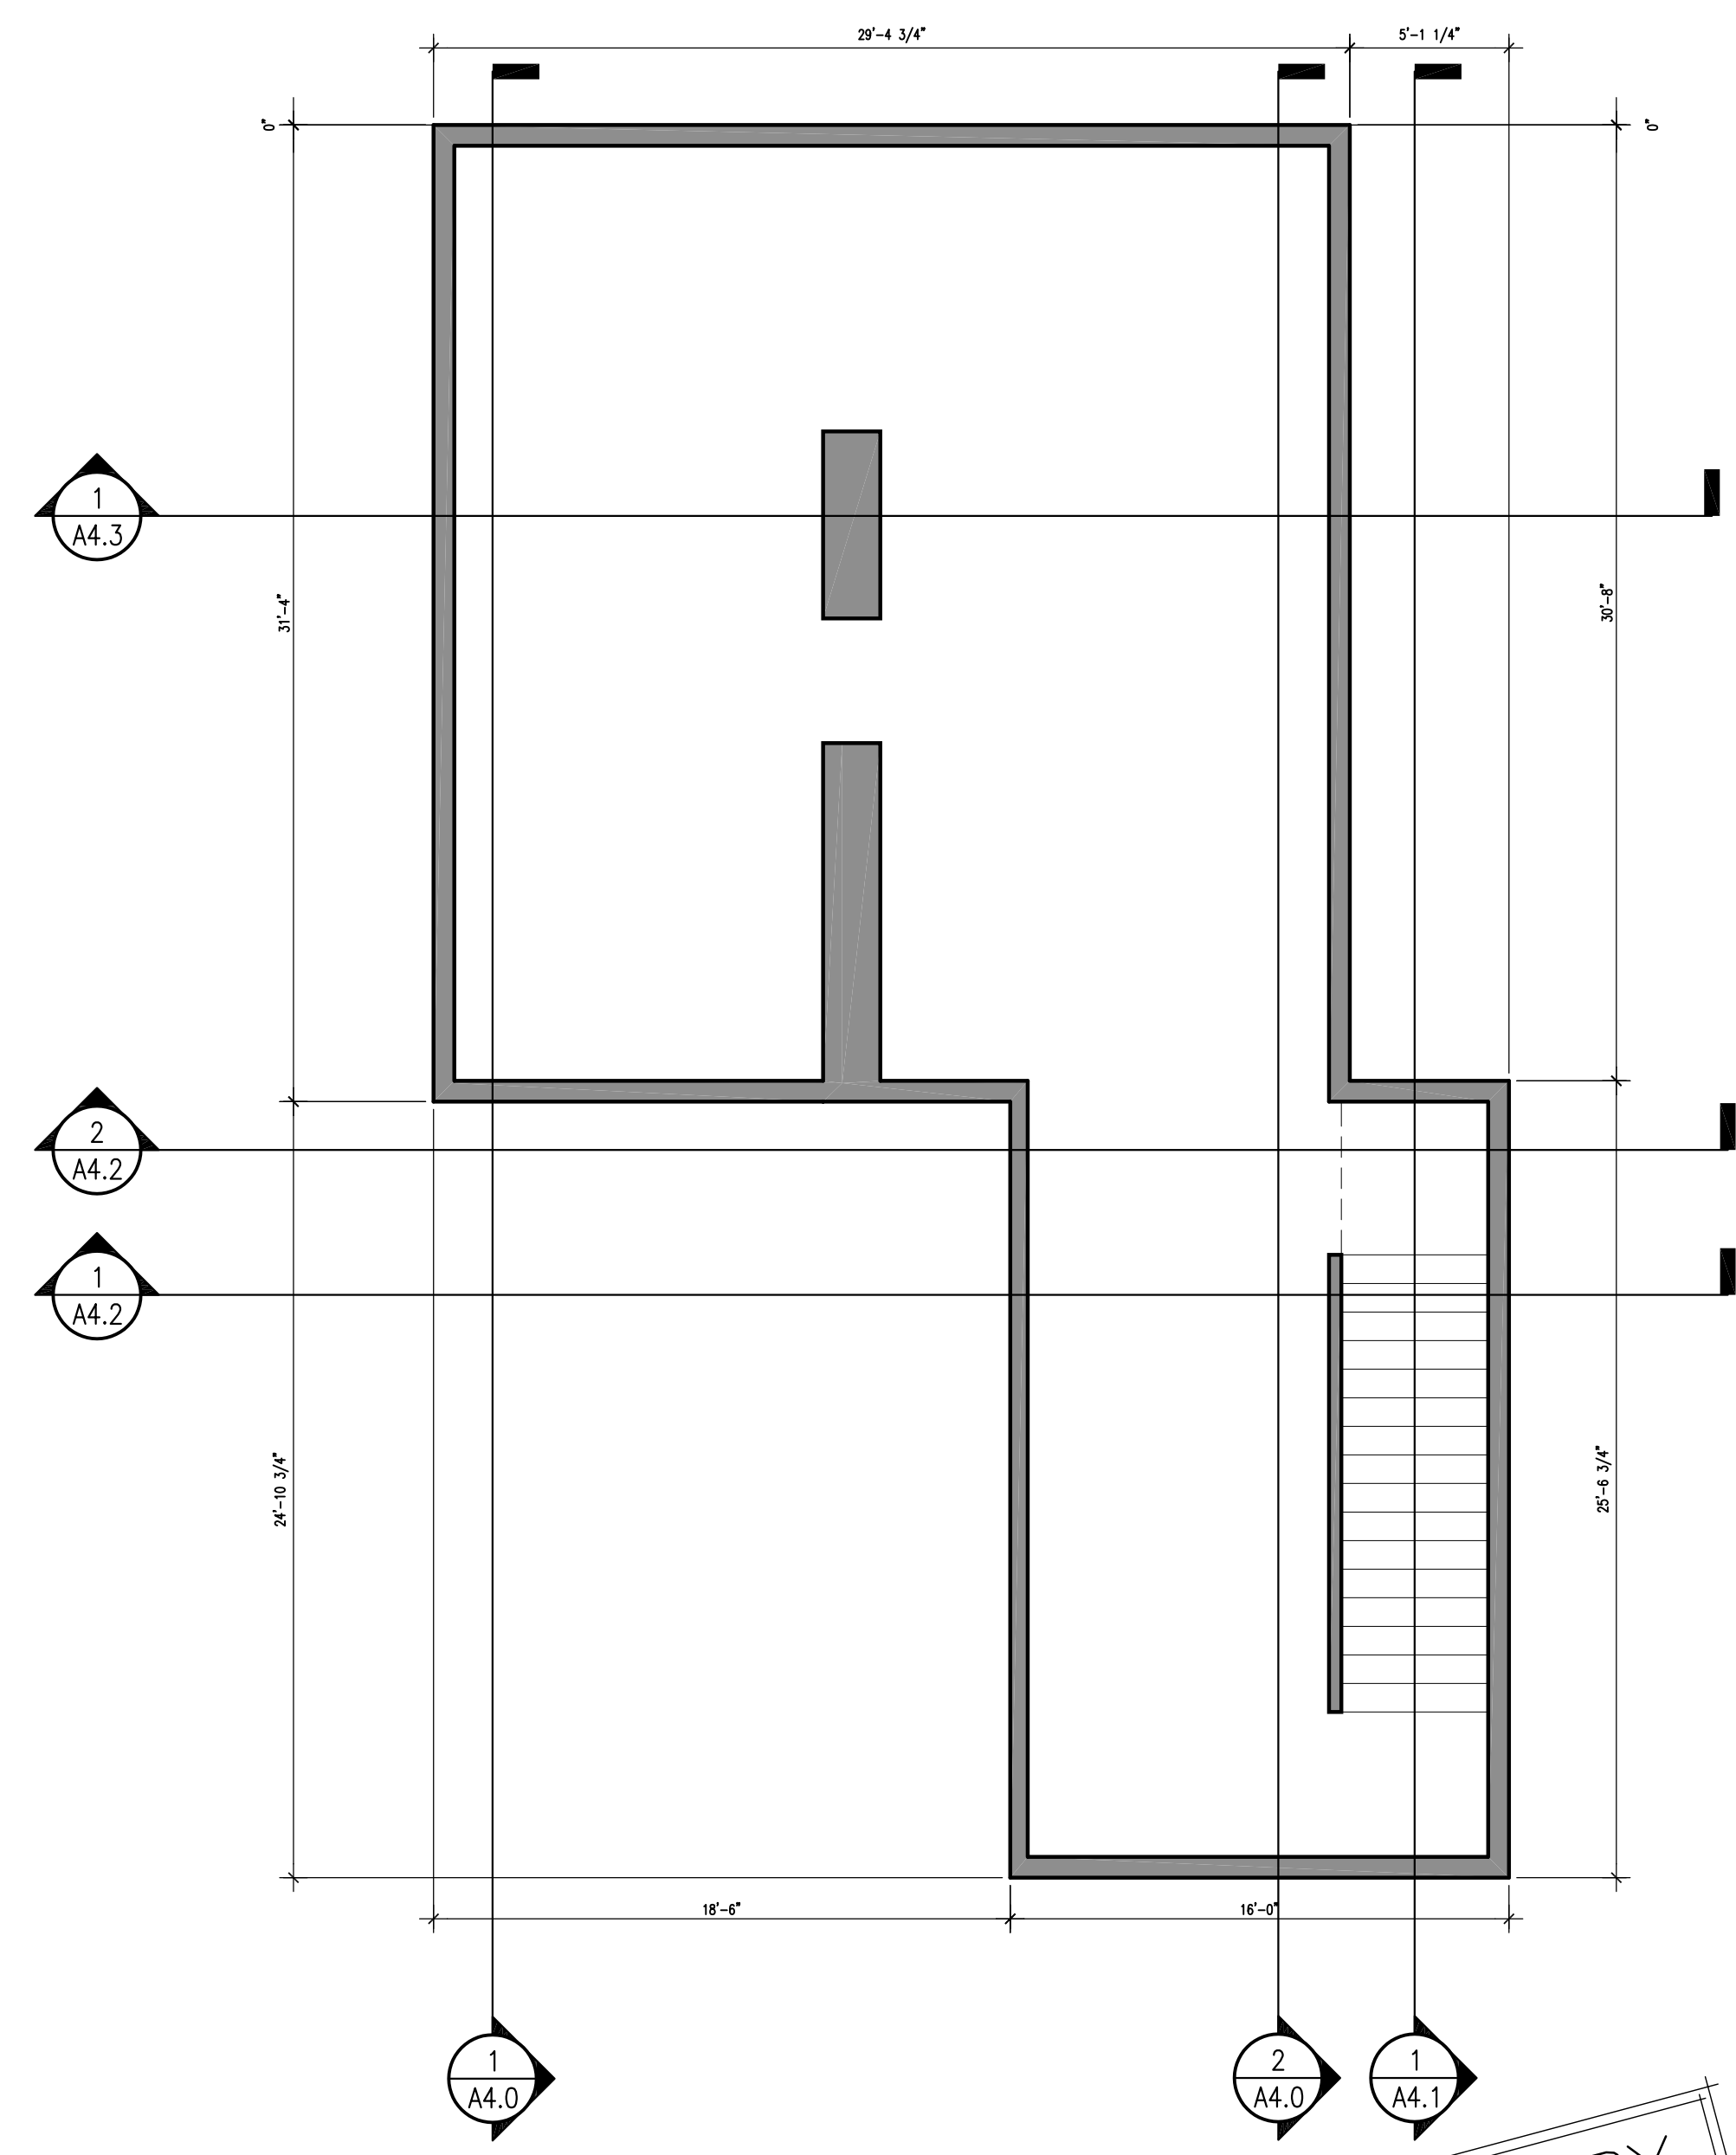

Basement Level Floor Plan - S.F.  
SCALE: 3/16" = 1'-0"

**PRELIMINARY**  
NOT FOR CONSTRUCTION  
**M+ ARCHITECTS**  
PLANNING & INTERIOR DESIGN

NO.	REVISIONS	BY	DATE

**Residential (New) Construction**  
**Stevens' Residence**  
Whispering Creek Addition, Sioux City, Iowa  
First Level Floor Plan

JOB NO:  
05112  
DATE:  
01.02.2007  
SHEET:  
**A2.0**

**M+ ARCHITECTS**  
PLANNING & INTERIOR DESIGN  
117 Pierce Street / Suite 110  
Sioux City, Iowa 51101  
712.252.4014 p / 712.252.4094 f  
www.mplusarch.com