

PROJECT NUMBER:
2019/SC/IA59599

CUSTOMER SERVICE:
DAVE M.

DRAWN BY:
ANDREW P.

REVIEWED BY:
DAVE M.

DATE:
5/10/2019

REVISIONS:

11/26/2019	3/3/2020
12/19/2019	3/4/2020
1/8/2020	3/12/2020

Print Date: 1/22/2021

DEALER:
KUNKEL CONSTRUCTION COMPANY


PROJECT TITLE:
**SUNNY BROOK SHINE
SOLID CORE BUILDING PACKAGE**

**BUILDING
SECTIONS**

PROJECT STATUS:
**FINAL
DRAWINGS**

SHEET:

S2.0

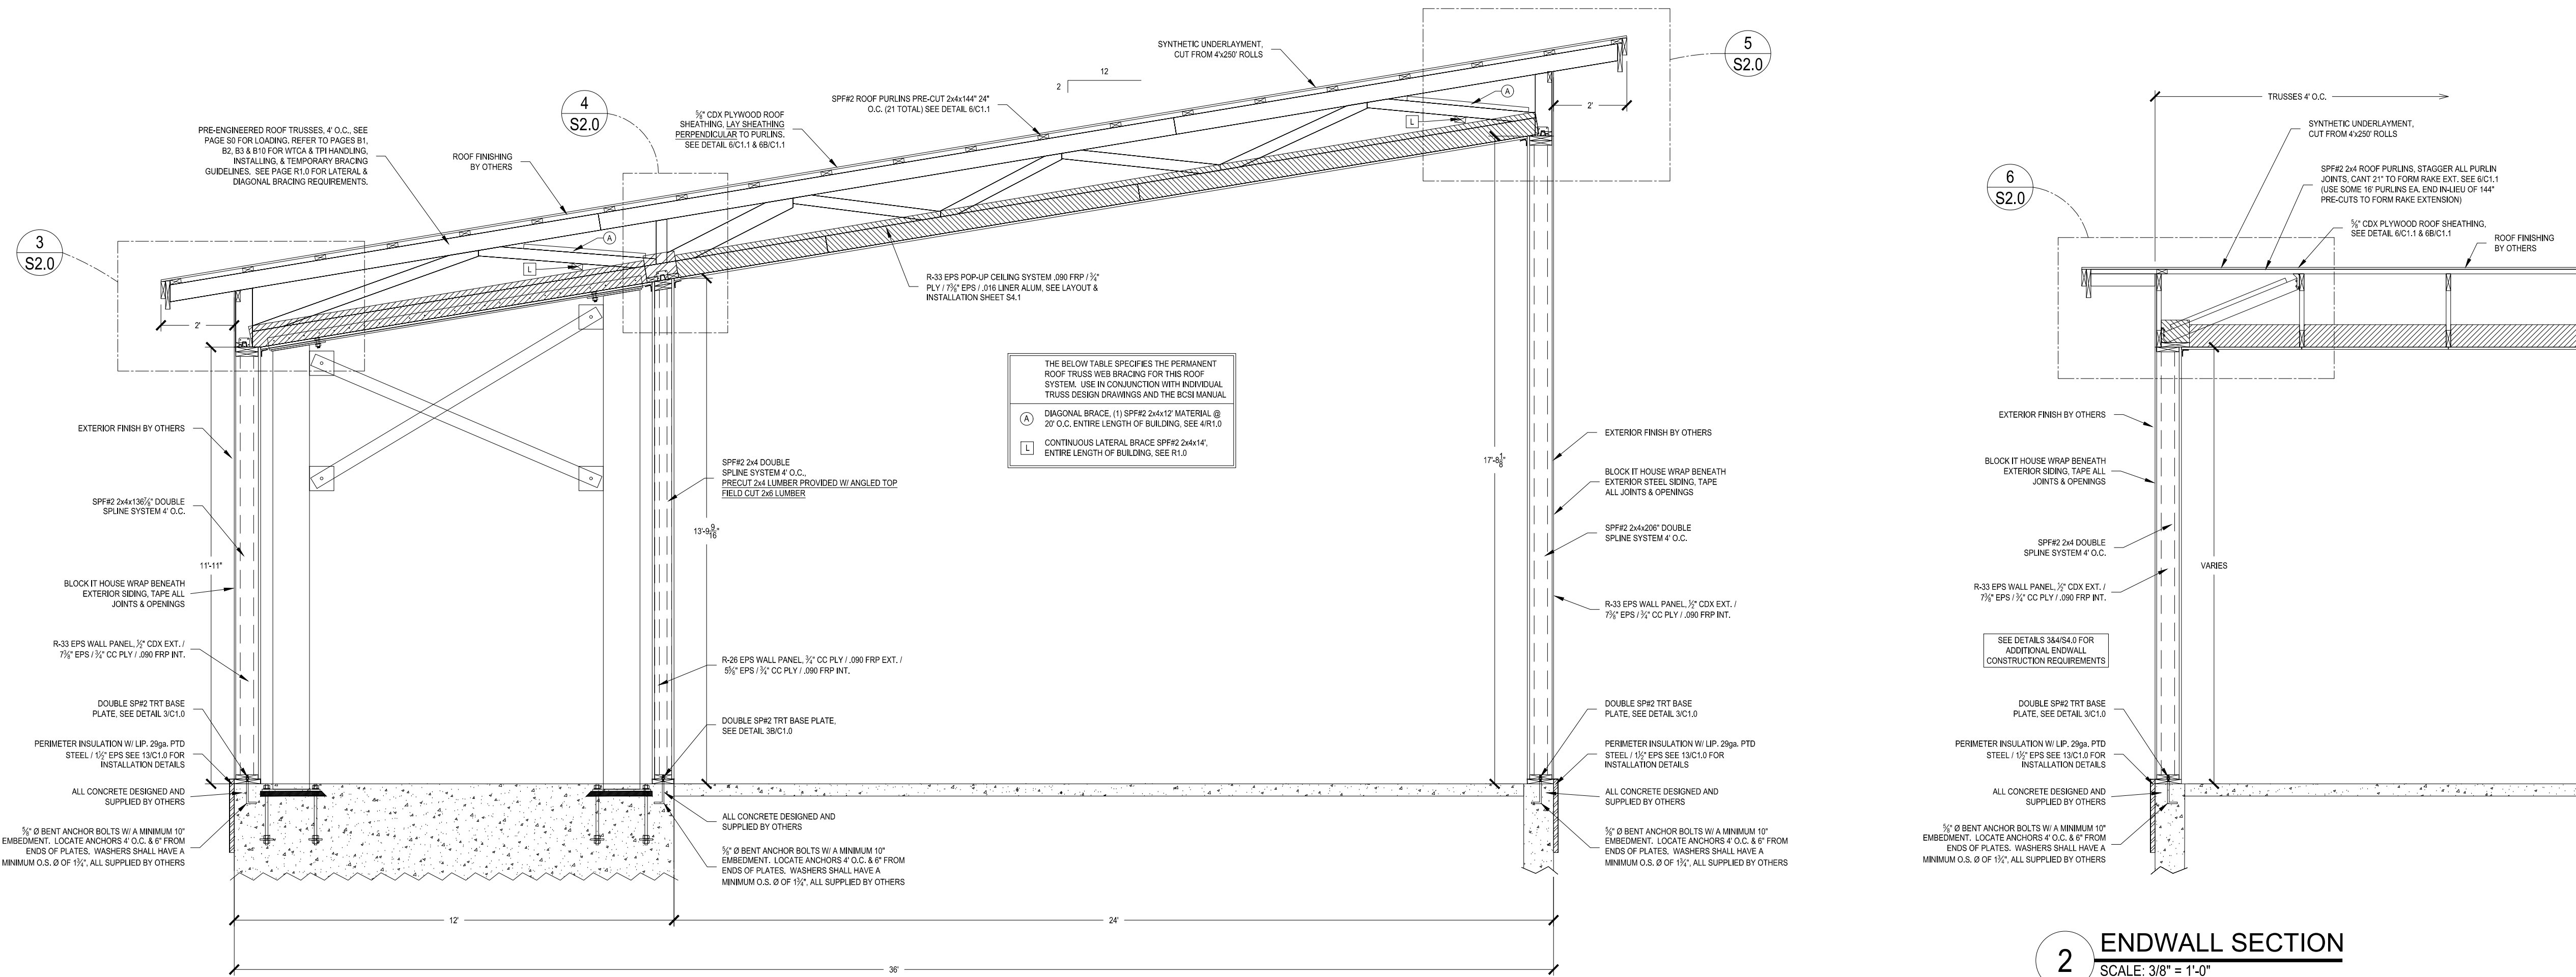

2 ENDWALL SECTION
SCALE: 3/8" = 1'-0"

1 CROSS SECTION
SCALE: 3/8" = 1'-0"

3 EAVE DETAIL
SCALE: 3/4" = 1'-0"

4 EAVE DETAIL
SCALE: 3/4" = 1'-0"

5 EAVE DETAIL
SCALE: 3/4" = 1'-0"

8 MOMENT FRAME TOP CONNENCTIONS
SCALE: 1/2" = 1'-0"

7 MOMENT FRAME ASSEMBLY
SCALE: 1/2" = 1'-0"

