

REVISIONS	
NO.	DATE: BY:

PROJECT

--- Kathy Yamaguchi ---

--- Troy, MO ---

NOTES:  
 1. ALL DIMENSIONS ARE IN FEET AND INCHES.  
 2. ALL DIMENSIONS ARE TO FACE UNLESS OTHERWISE NOTED.  
 3. ALL DIMENSIONS ARE TO FACE UNLESS OTHERWISE NOTED.  
 4. ALL DIMENSIONS ARE TO FACE UNLESS OTHERWISE NOTED.  
 5. ALL DIMENSIONS ARE TO FACE UNLESS OTHERWISE NOTED.

SHEET TITLE

YAMAGUCHI CABIN


FILENAME: YAMAGUCHI CABIN 7.4.22

SCALE: 1/4" = 1'-0"


DATE: 07-12-22

DRAWING NUMBER


1 -- 2

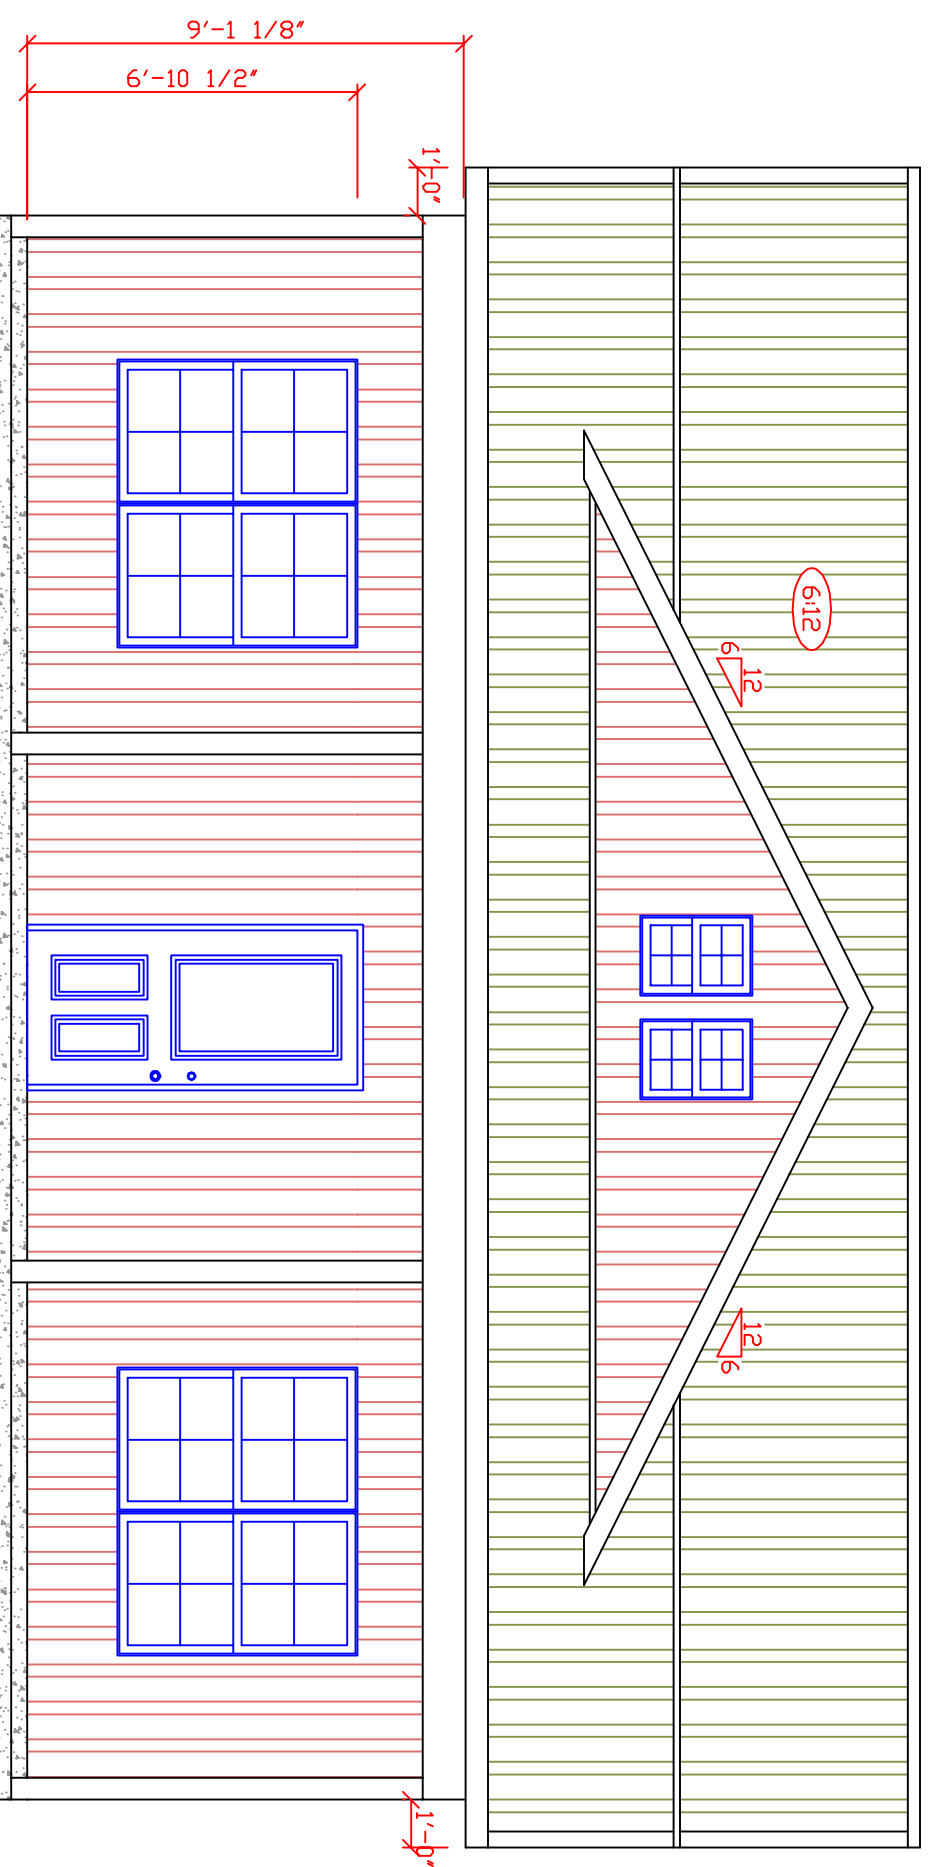


FRONT ELEVATION

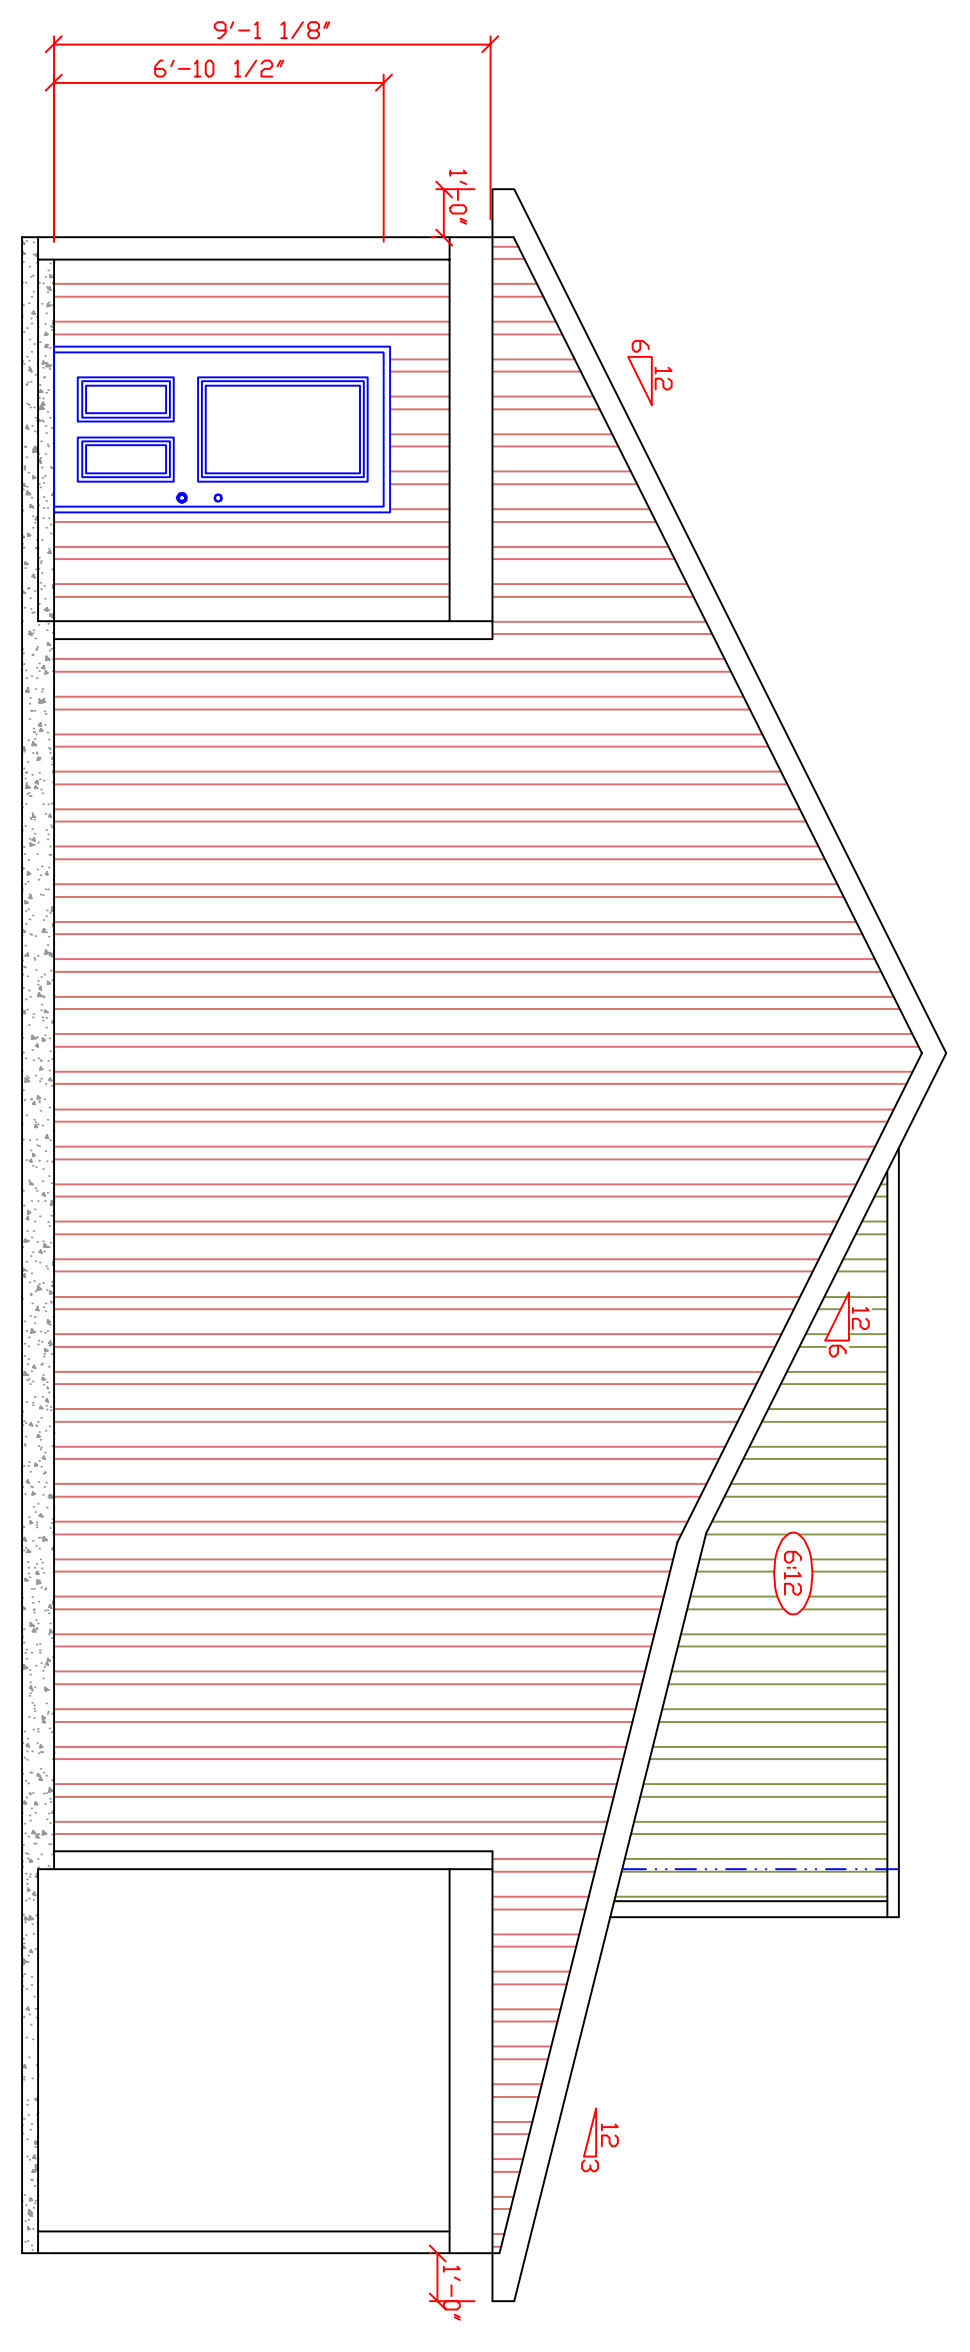

LEFT ELEVATION

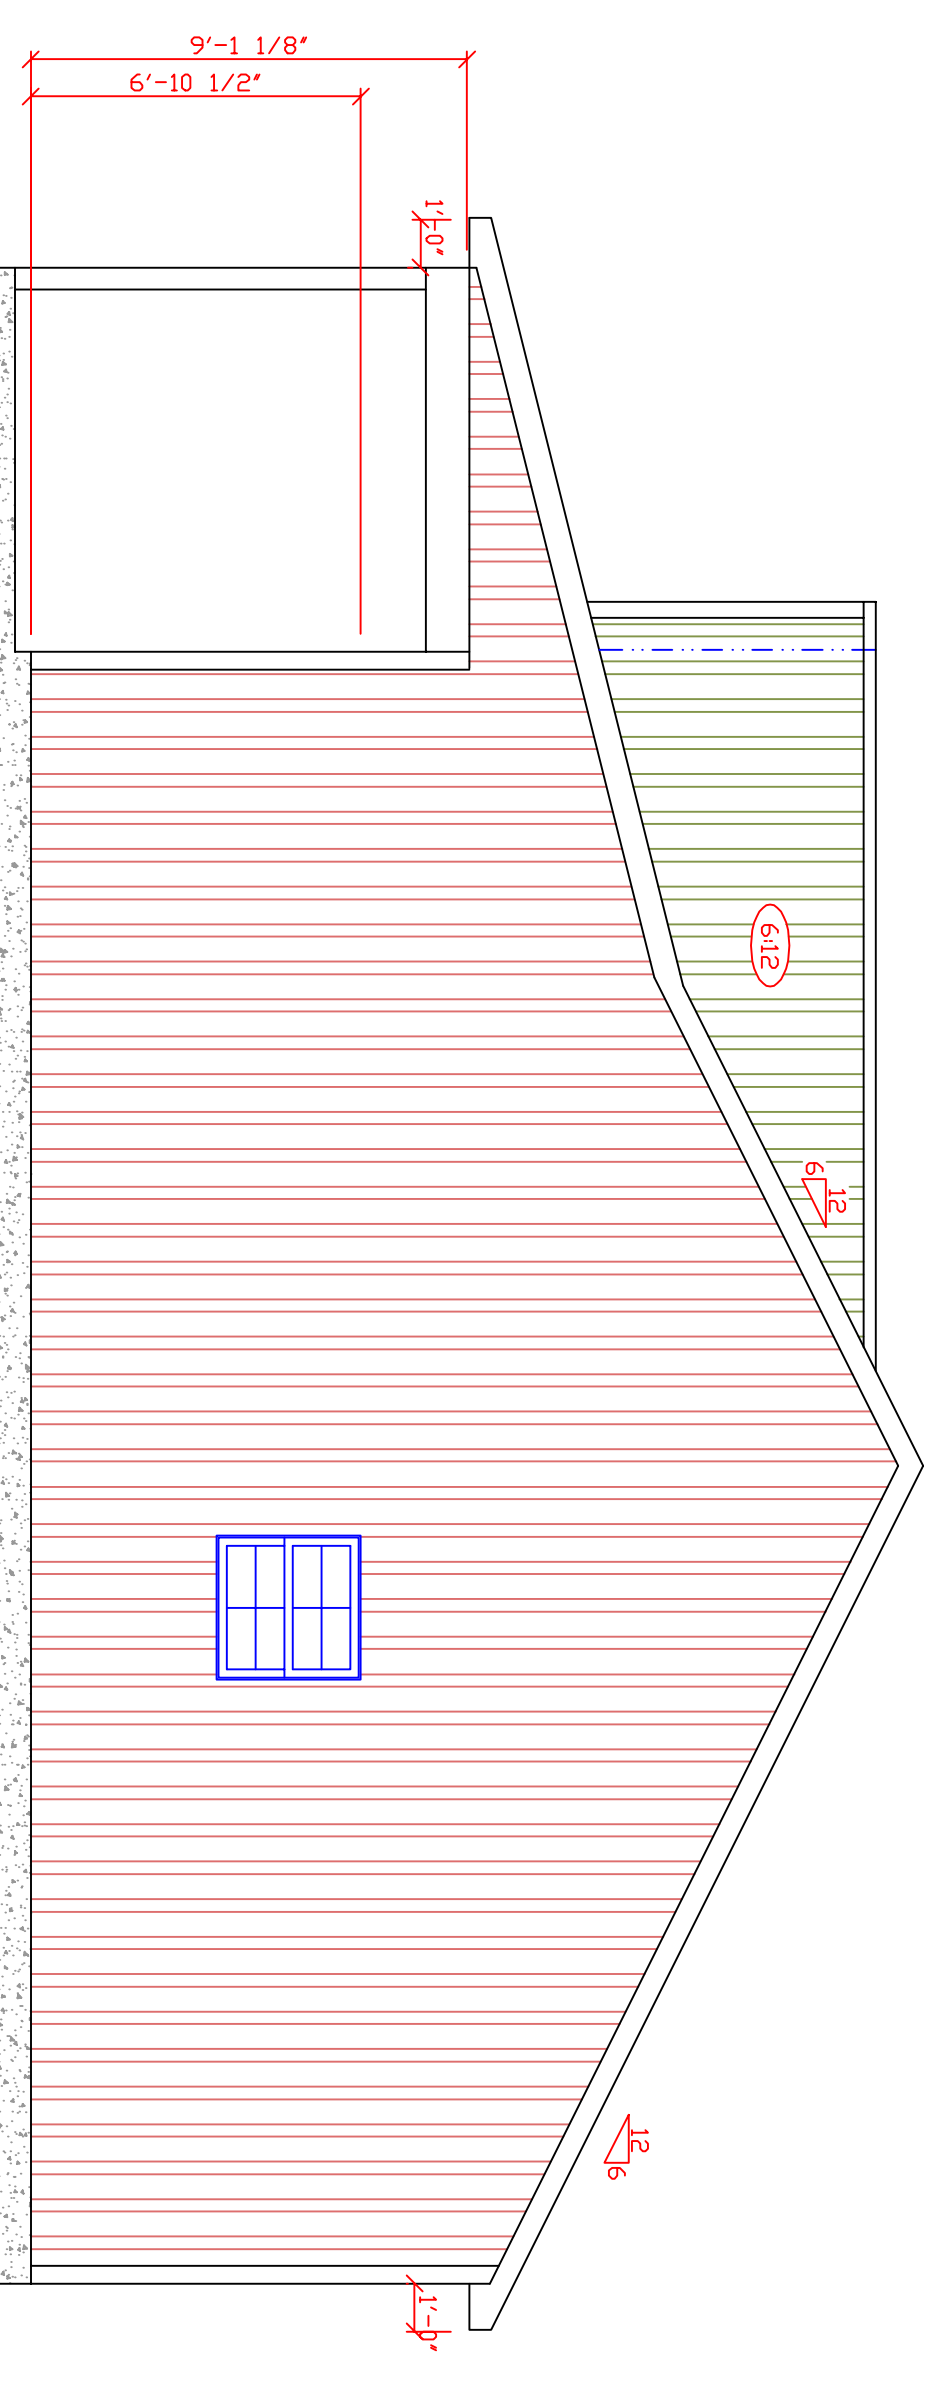

RIGHT ELEVATION

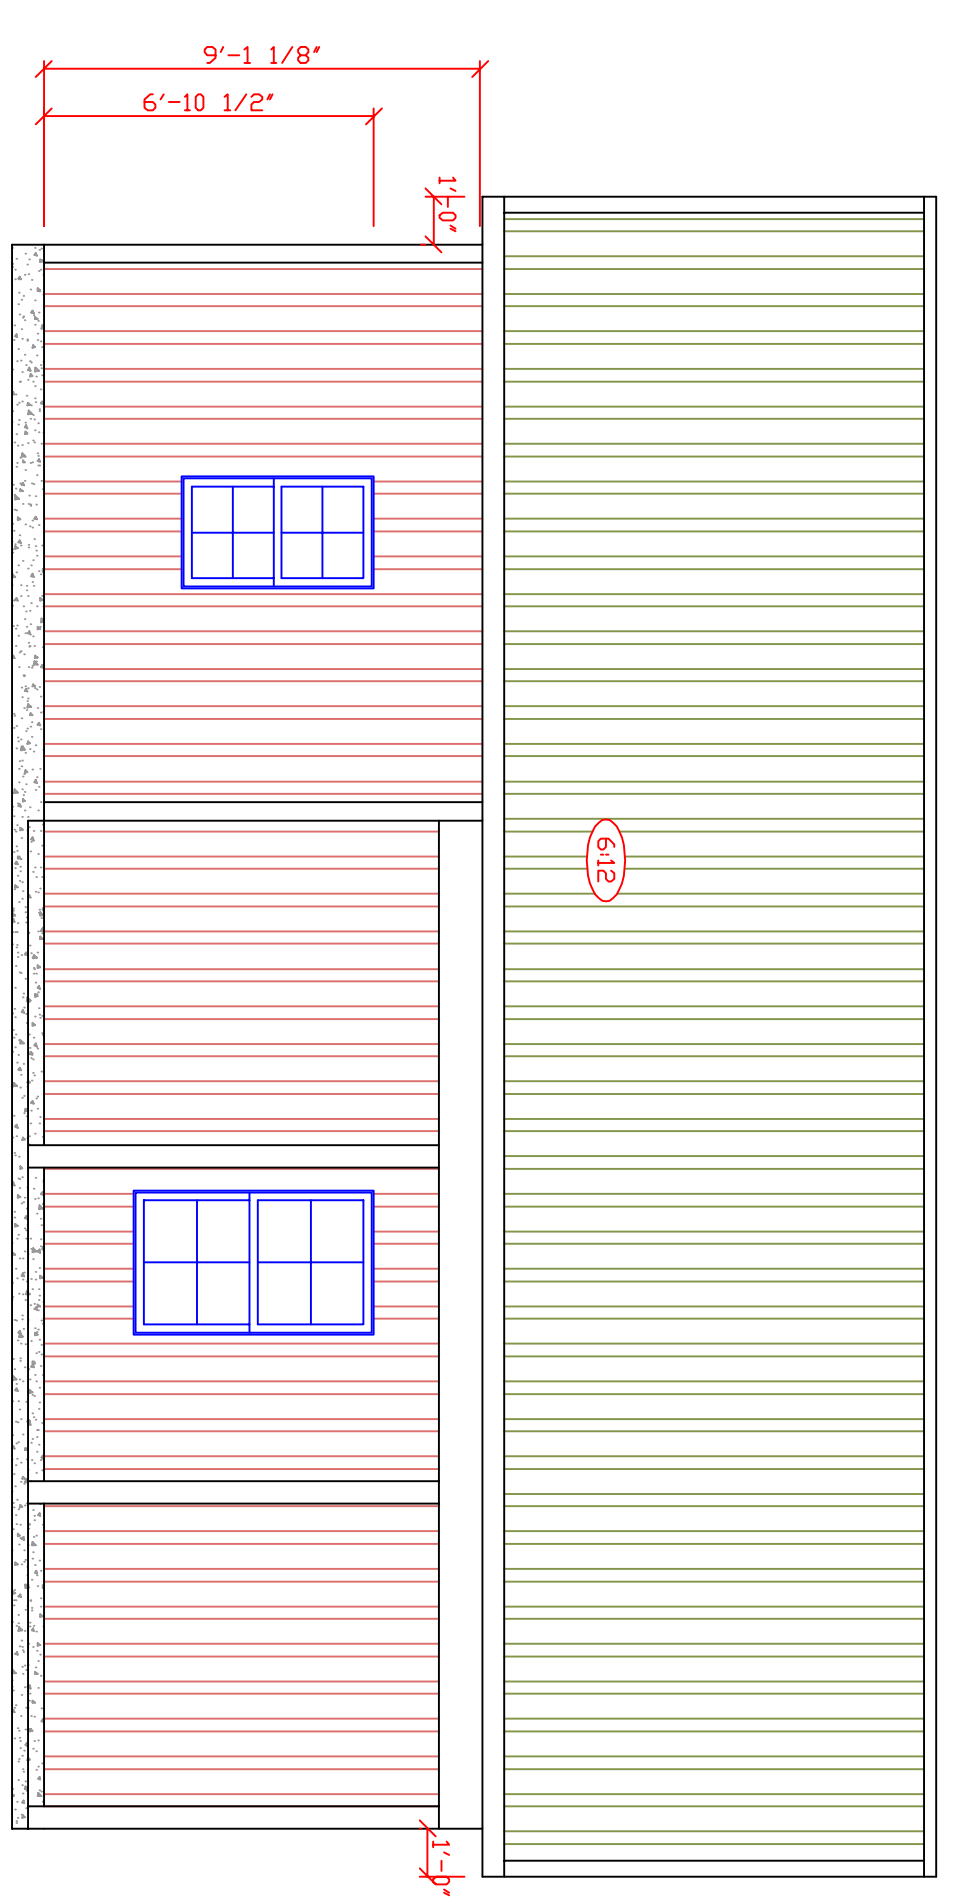

REAR ELEVATION