


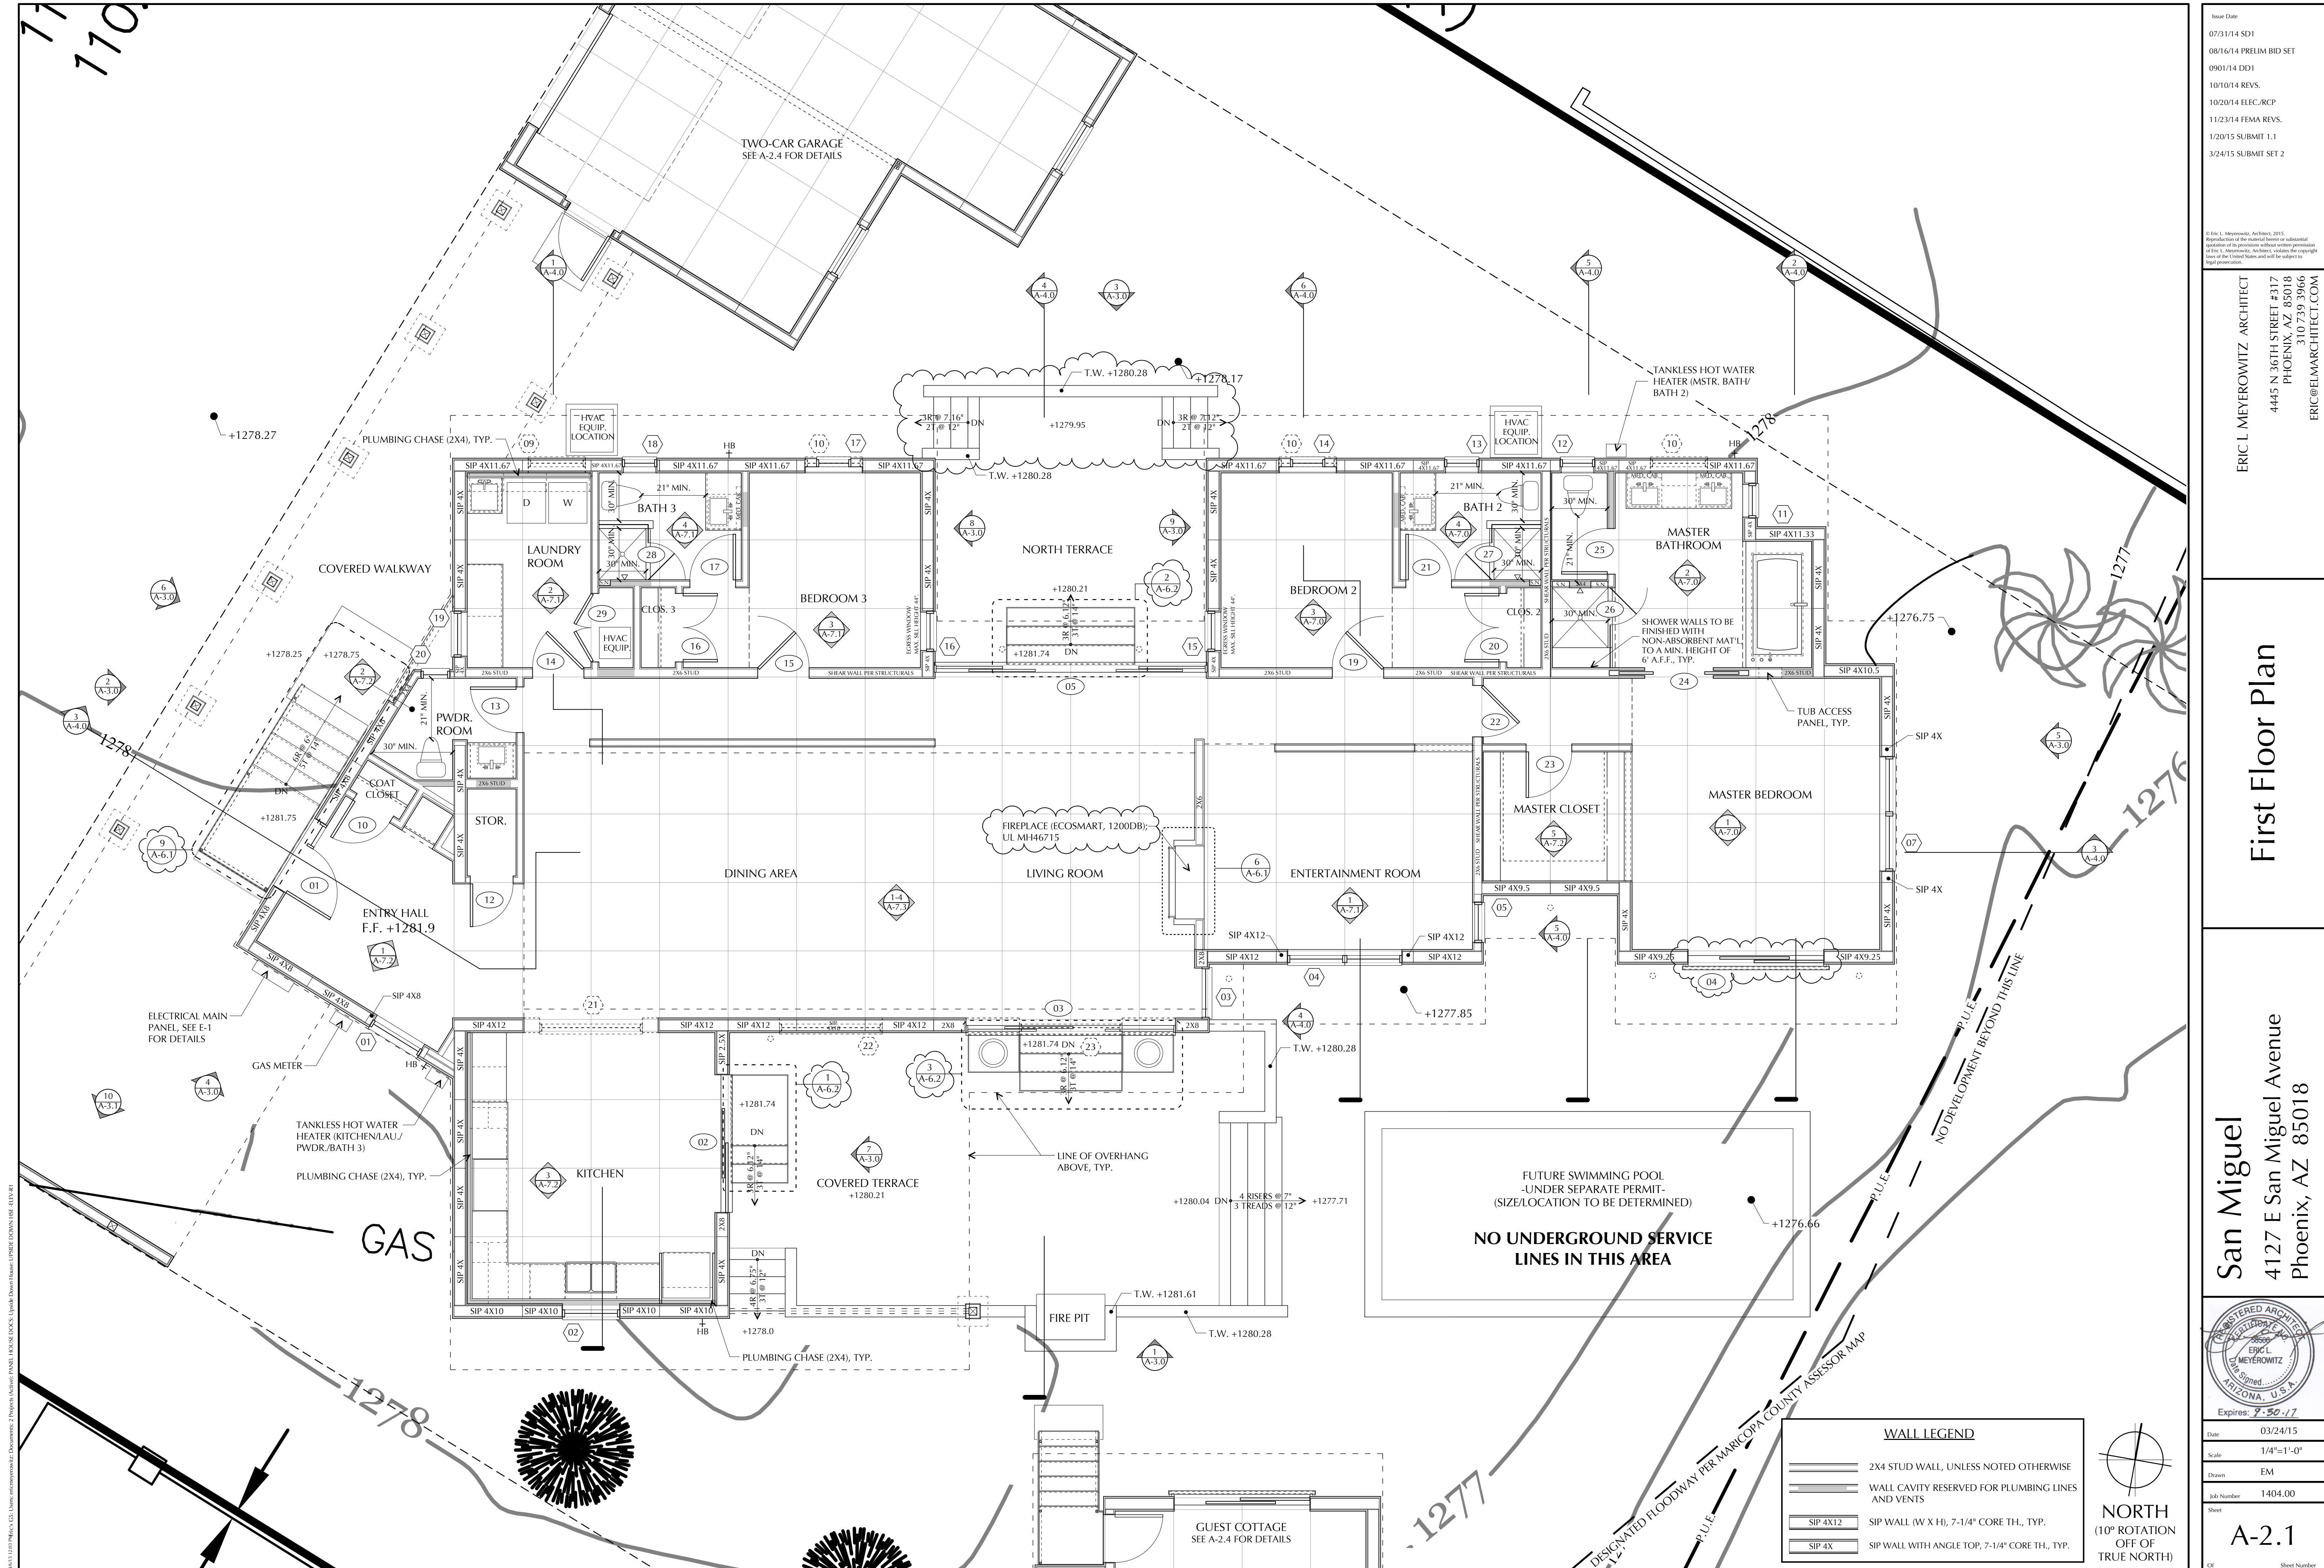

Issue Date:
07/31/14 SD1
08/16/14 PRELIM BID SET
09/01/14 DD1
10/10/14 REVS.
10/20/14 ELEC./RCP
11/23/14 FEMA REVS.
1/2015 SUBMIT 1.1
3/24/15 SUBMIT SET 2

© Eric L. Meyerowitz, Architect, 2015.
Reproduction of the material herein or substantial
alteration of the provisions without written permission
of Eric L. Meyerowitz, Architect, violates the copyright
laws of the United States and will be subject to
legal prosecution.

ERIC L. MEYEROWITZ ARCHITECT
4445 N 36TH STREET #317
PHOENIX, AZ 85018
310 739 3966
ERIC@ELMARCHITECT.COM

First Floor Plan

San Miguel
4127 E San Miguel Avenue
Phoenix, AZ 85018

REGISTERED ARCHITECT
ERIC L. MEYEROWITZ
Arizona, U.S.A.
Expires: 9-30-17

Date: 03/24/15
Scale: 1/4"=1'-0"
Drawn: EM
Job Number: 1404.00
Sheet: A-2.1

OR Sheet Number: 1404.00 A-2.0 PLANS-R12

NORTH
(10° ROTATION
OFF OF
TRUE NORTH)

WALL LEGEND
2X4 STUD WALL, UNLESS NOTED OTHERWISE
WALL CAVITY RESERVED FOR PLUMBING LINES
AND VENTS
SIP 4X12 SIP WALL (W X H), 7-1/4" CORE TH, TYP.
SIP 4X SIP WALL WITH ANGLE TOP, 7-1/4" CORE TH, TYP.