


1 FIRST FLOOR PLAN
SCALE: 1/4" = 1'-0"

Notes:

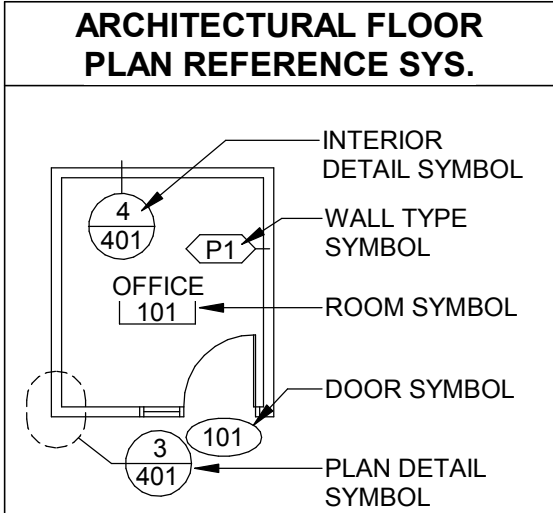

PARTITION LEGEND

	NEW INTERIOR PARTITION
--	------------------------

PARTITION NOTES

1. ALL WALLS NOT KEYED IN BY WALL TYPE DESIGNATION TO BE PARTITION "P3B", TYP


DIMENSIONING NOTES

1. INTERIOR PARTITIONS ARE DIMENSIONED TO THE CENTERLINE, UON
2. EXTERIOR MASONRY WALLS ARE DIMENSIONED TO THE FACE OF MASONRY
3. INTERIOR MASONRY WALLS ARE DIMENSIONED TO THE FACE OF MASONRY

FIRE EXTINGUISHER SCHEDULE

FE-1	SURFACE MOUNT FIRE EXTINGUISHER, J.L INDUSTRIES; PLASTIC SIGN #24S BY J.L INDUSTRIES TO BE MOUNTED ABOVE EXTINGUISHER
------	---

Stamp:

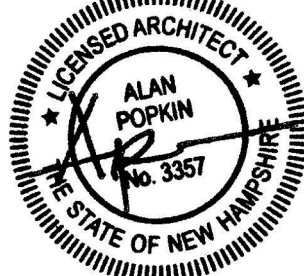

Project:

North Point Outdoors

22 Ashleigh Drive
Derry, NH 03038

Client:

North Point Outdoors
84 West Broadway
Derry, NH 03038
603-289-8900

ahp Project #: 18107

Scale: As Noted

Issue:

Permit

Date:

11.11.19

Revisions:

Date:

Drawing Title:

FIRST FLOOR PLAN


Sheet Number:

A.101



116 John Street, Suite 115, Lowell, Ma. 01852
Tel: (978) 244.1100
www.ahparchitects.com


THESE DOCUMENTS AND ALL IDEAS, ARRANGEMENTS, DESIGNS AND PLANS
INDICATED HEREON OR REFERENCED THEREIN ARE OWNED BY AND REMAIN
UNTRANSFERABLE EXCEPT WITH SPECIFIC WRITTEN PERMISSION
© 2012 AHP ARCHITECTS

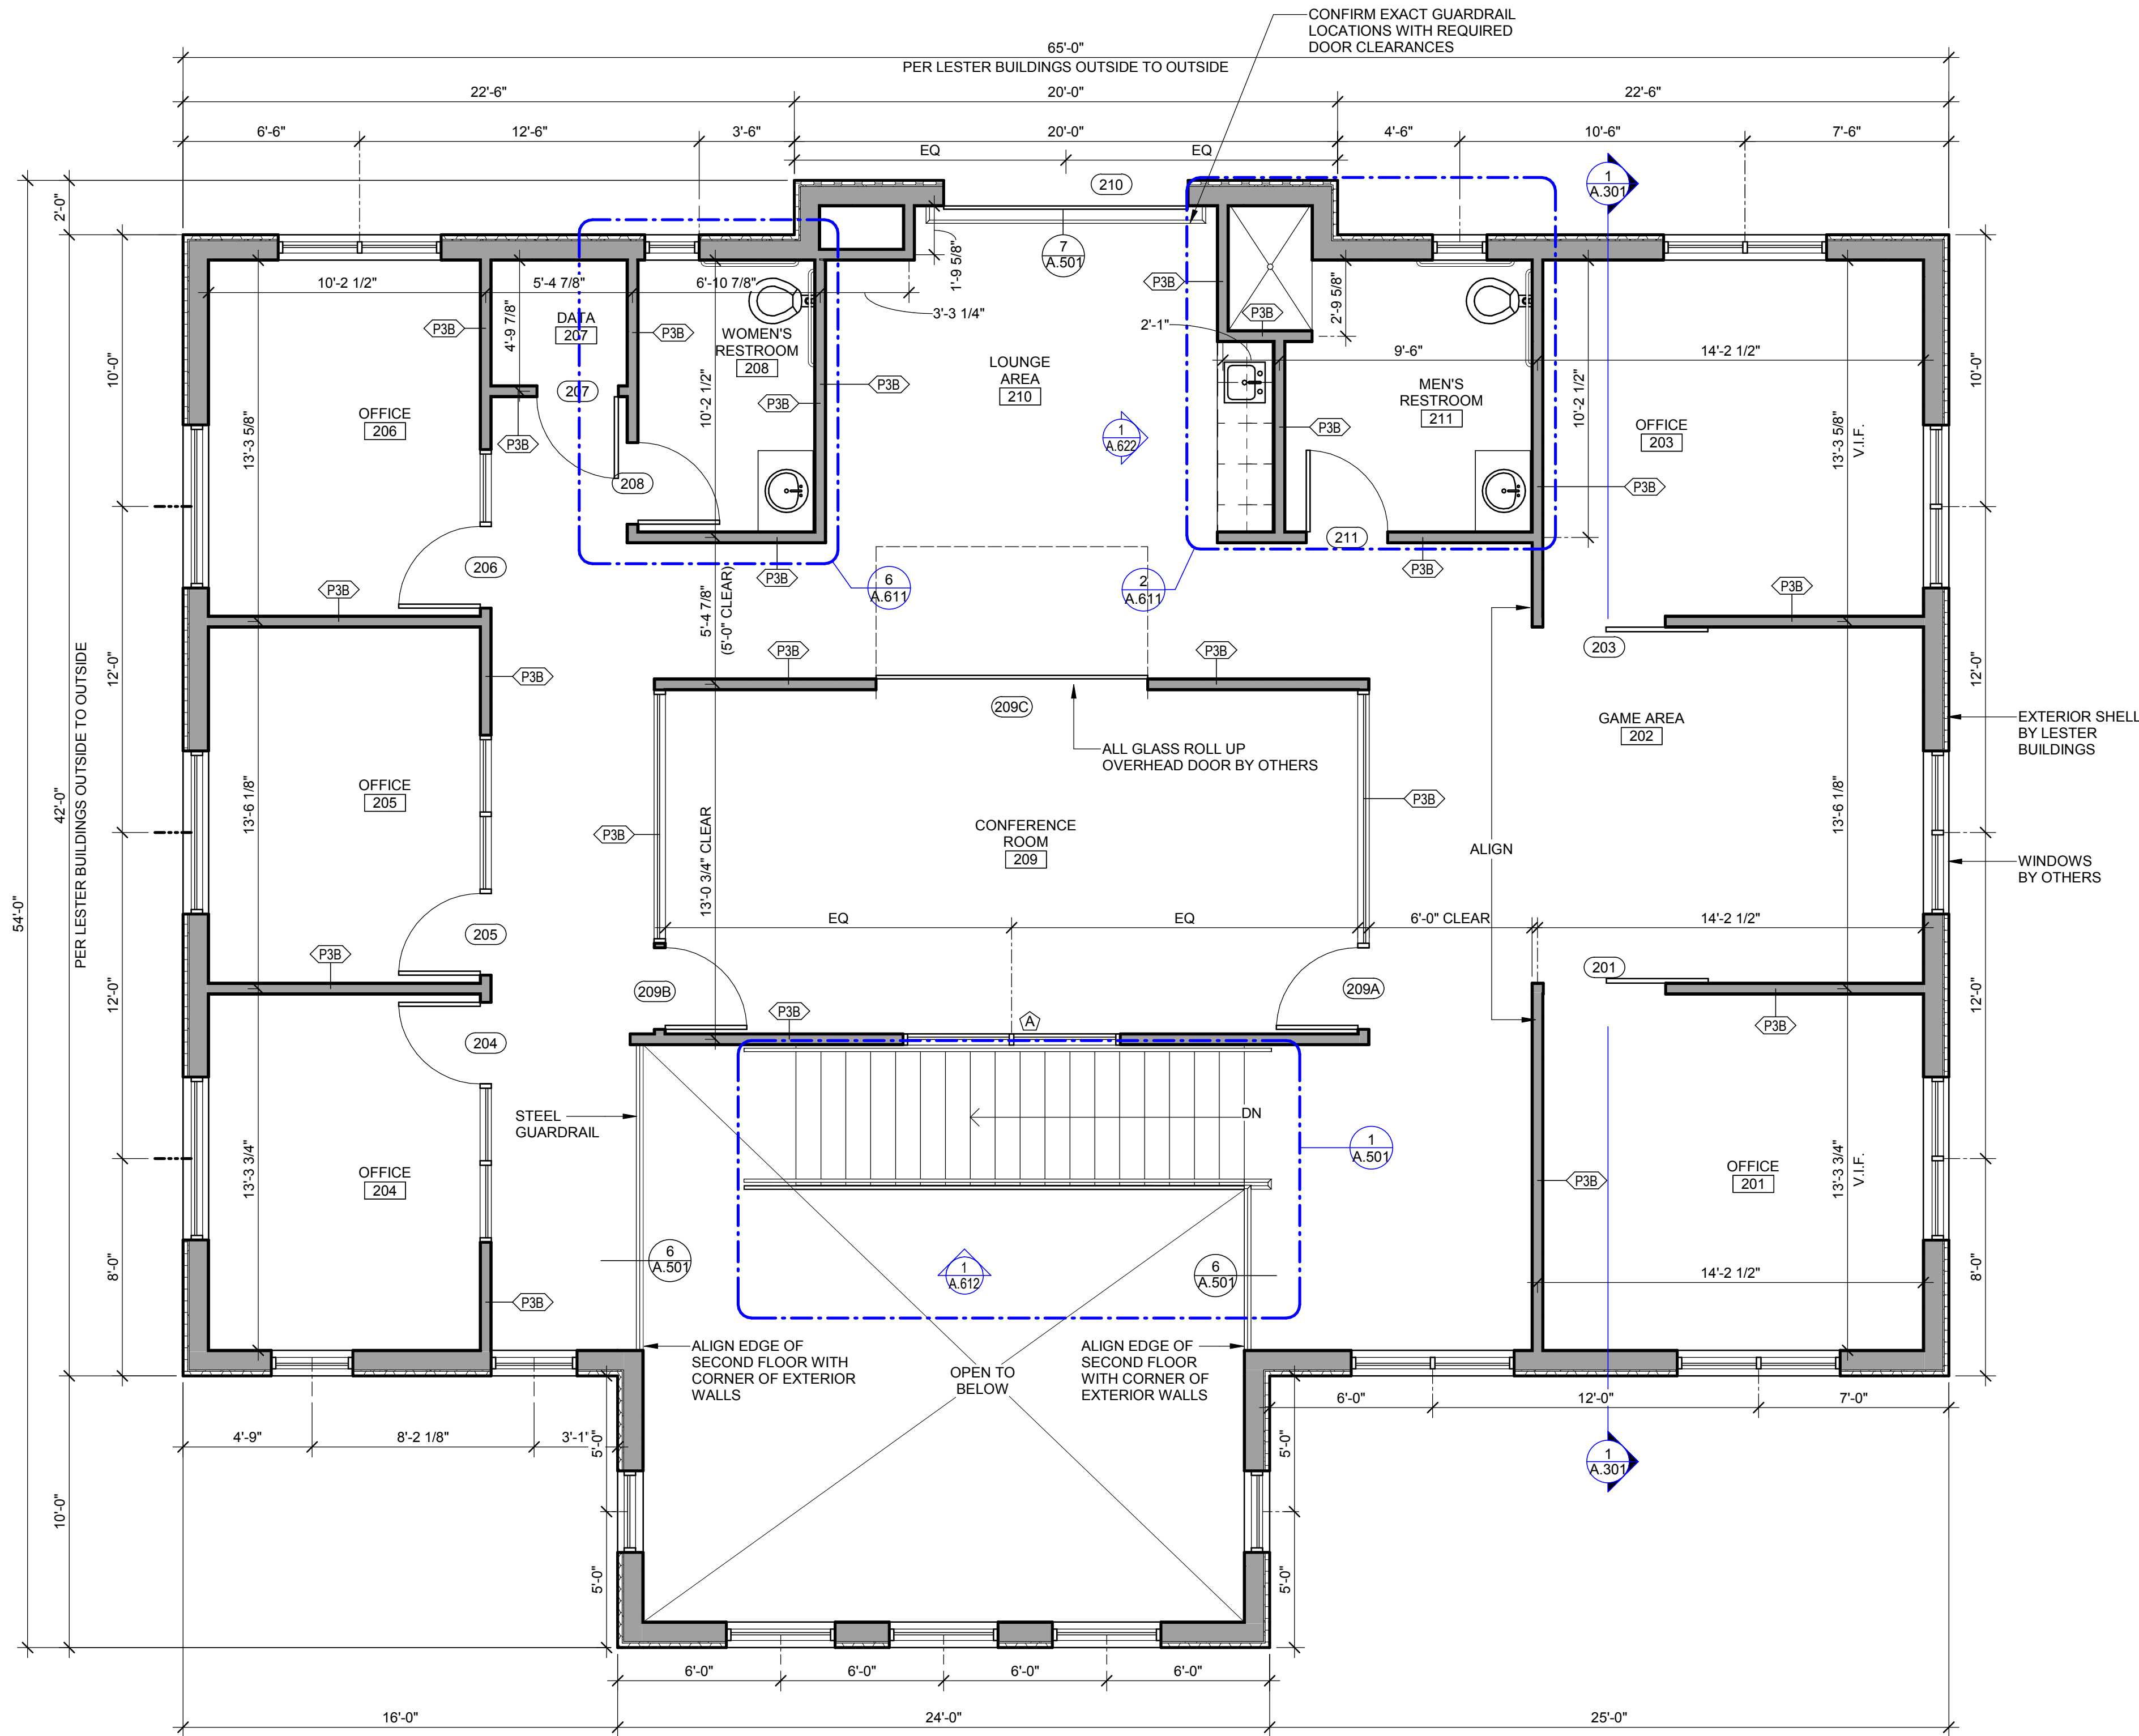

1 SECOND FLOOR PLAN
SCALE: 1/4" = 1'-0"

Notes:

ARCHITECTURAL FLOOR
PLAN REFERENCE SYS.

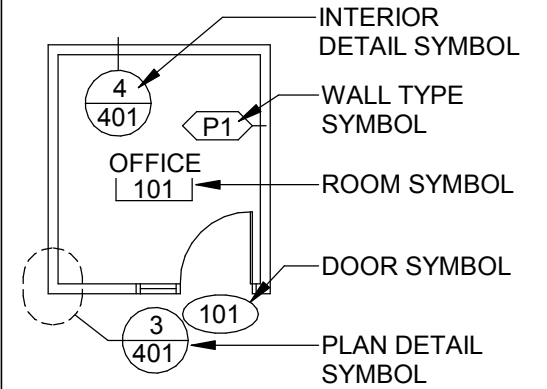

PARTITION LEGEND

NEW INTERIOR PARTITION

PARTITION NOTES

1. ALL WALLS NOT KEYED IN BY WALL
TYPE DESIGNATION TO BE PARTITION
"P3B", TYP


DIMENSIONING NOTES

1. INTERIOR PARTITIONS ARE
DIMENSIONED TO THE CENTERLINE, UON
2. EXTERIOR MASONRY WALLS ARE
DIMENSIONED TO THE FACE OF
MASONRY
3. INTERIOR MASONRY WALLS ARE
DIMENSIONED TO THE FACE OF
MASONRY

FIRE EXTINGUISHER SCHEDULE

FE-1 SURFACE MOUNT FIRE
EXTINGUISHER, J.L. INDUSTRIES;
PLASTIC SIGN #245 BY J.L.
INDUSTRIES TO BE MOUNTED
ABOVE EXTINGUISHER

Stamp:

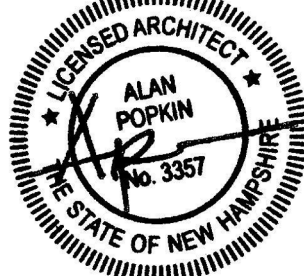

Project:

North Point Outdoors
22 Ashleigh Drive
Derry, NH 03038

Client:
North Point Outdoors
84 West Broadway
Derry, NH 03038
603-289-8900

ahp Project #: 18107

Scale: As Noted

Issue: Date:
Permit 11.11.19

Revisions:	Date:

Drawing Title:
SECOND FLOOR PLAN

Sheet Number:

A.102

ahp ARCHITECTS
CREATIVE THINKING

116 John Street, Suite 115, Lowell, Ma. 01852
Tel: (978) 244.1100
www.ahparchitects.com

THESE DOCUMENTS AND ALL IDEAS, ARRANGEMENTS, DESIGNS AND PLANS
INDICATED HEREON OR OTHERWISE THEREOF ARE OWNED BY AND REMAIN
UNTRANSFERABLE EXCEPT WITH SPECIFIC WRITTEN PERMISSION
© 2012 AHP ARCHITECTS