




FRONT ELEVATION
SCALE: 3/8" = 1'-0"

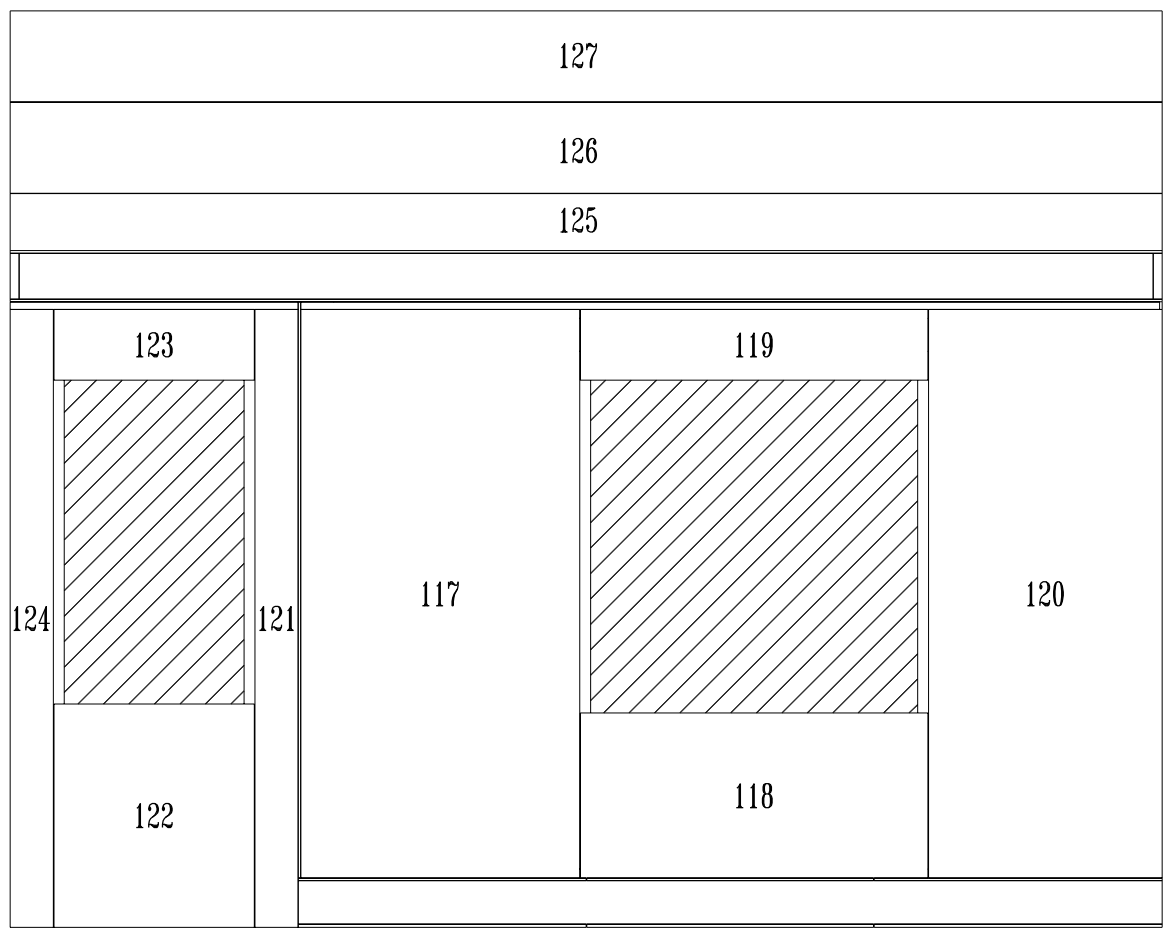


RIGHT ELEVATION
SCALE: 3/8" = 1'-0"

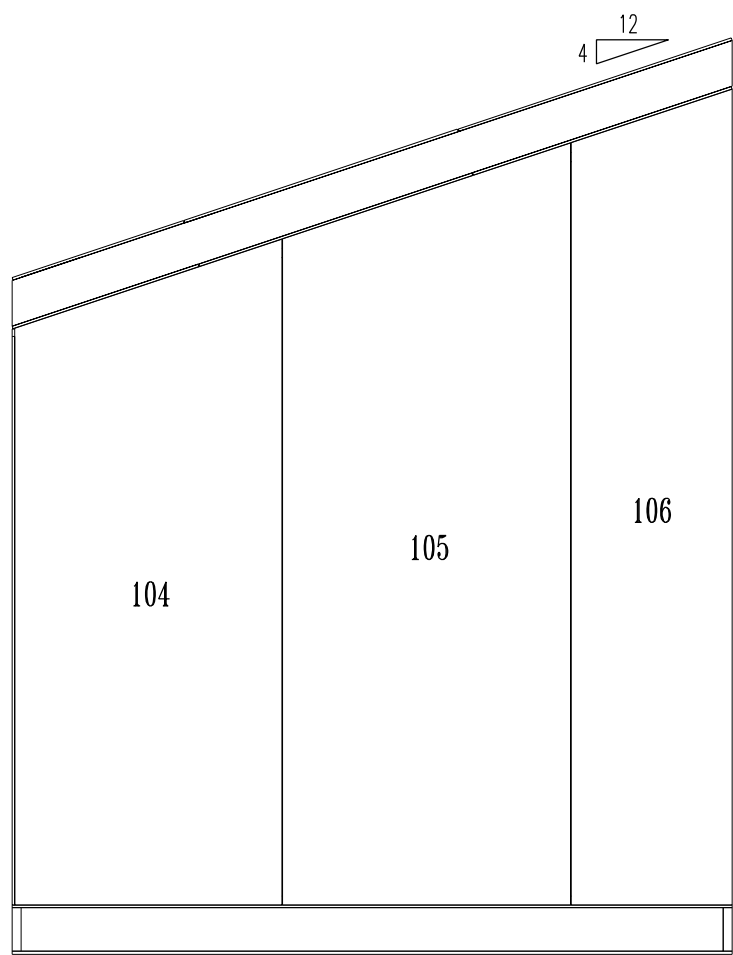


REAR ELEVATION
SCALE: 3/8" = 1'-0"

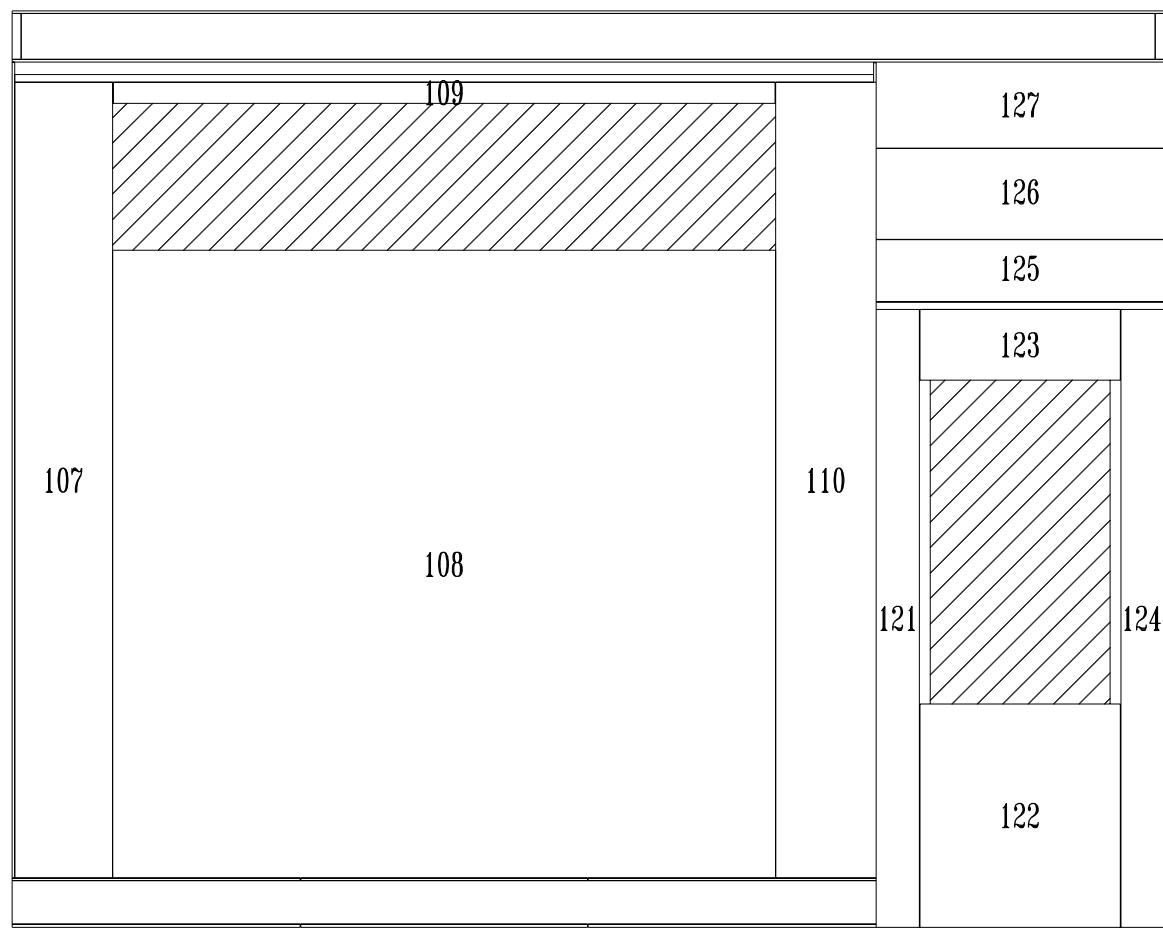


LEFT ELEVATION
SCALE: 3/8" = 1'-0"

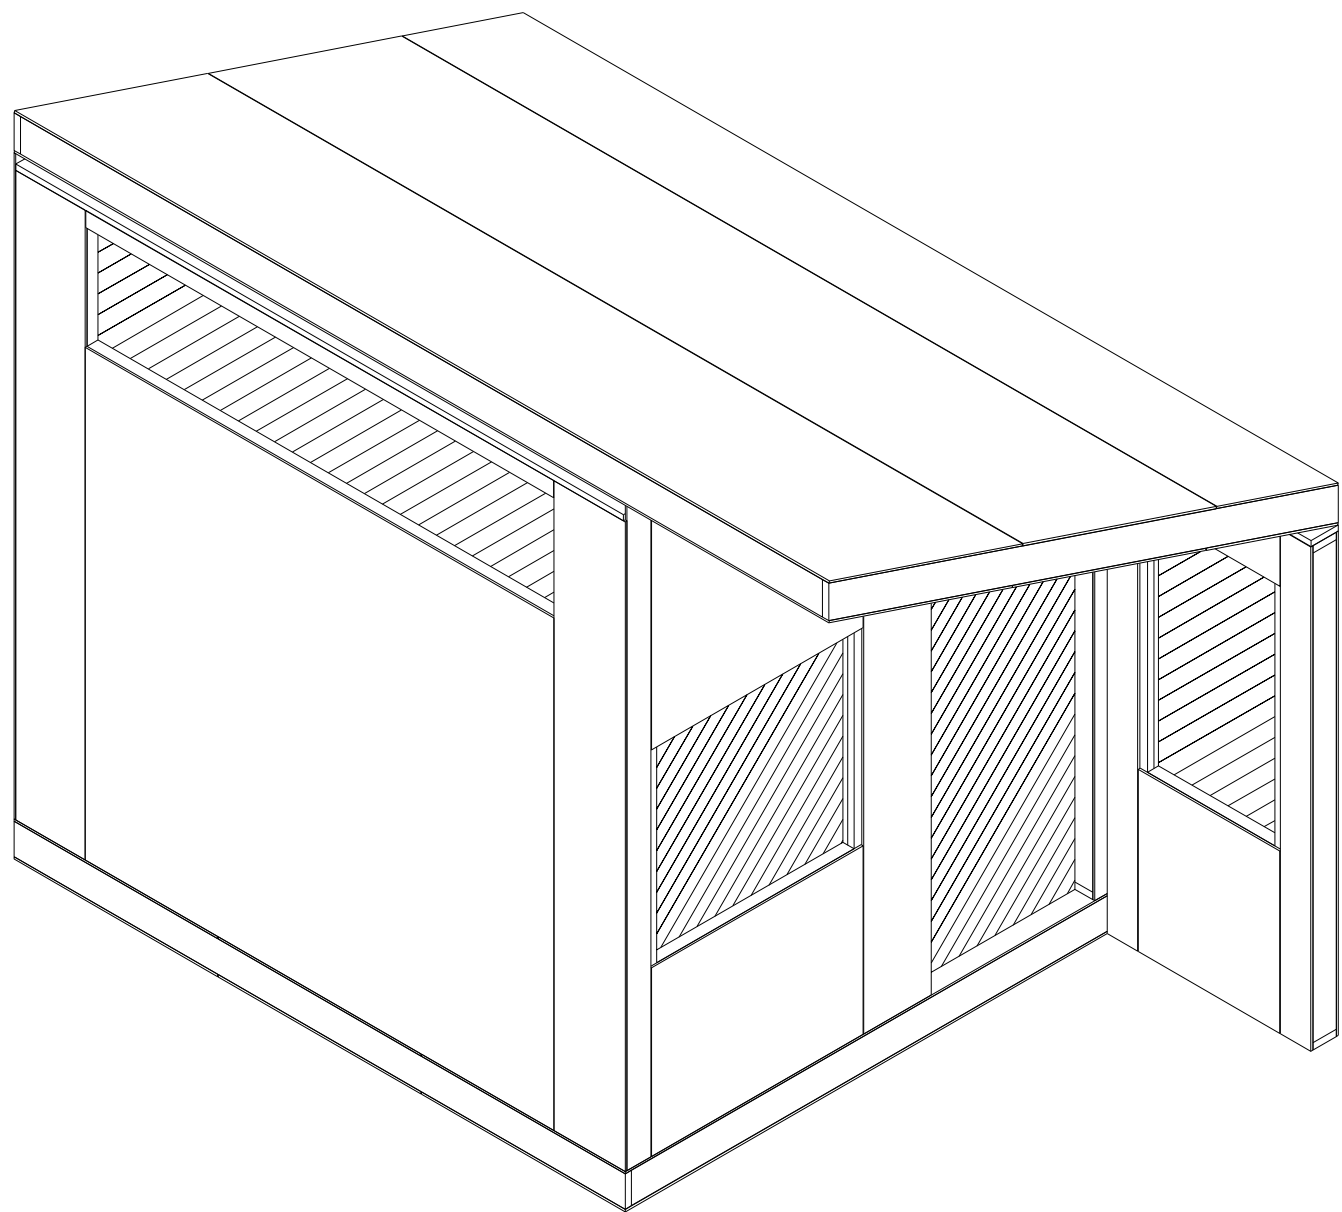

FRONT-LEFT ISOMETRIC VIEW
NOT TO SCALE

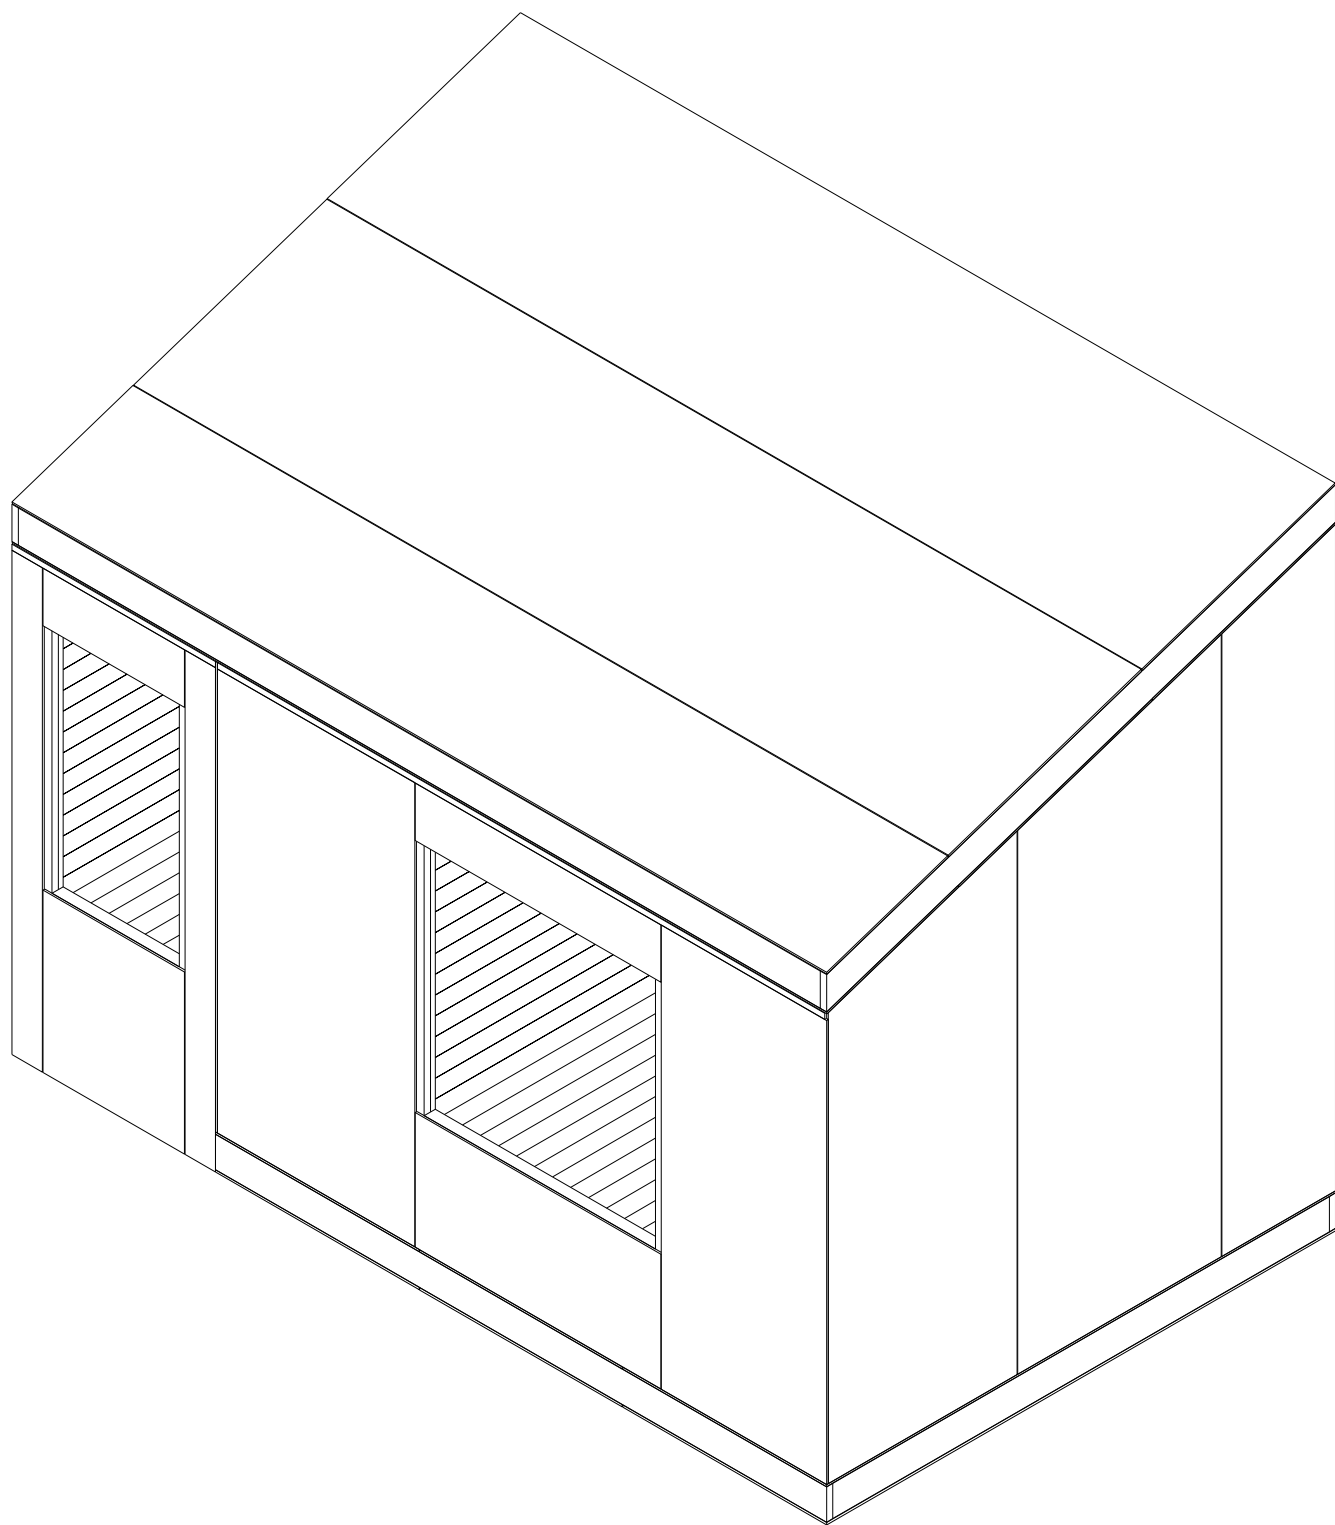

REAR-RIGHT ISOMETRIC VIEW
NOT TO SCALE

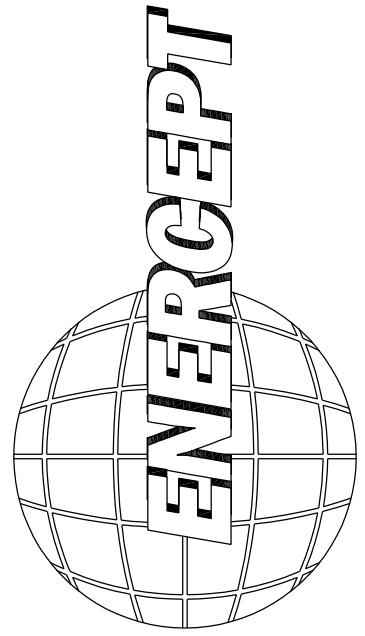

ENERCEPT, INC.
3100 9th AVE SE
WATERTOWN, SD 57201
PHONE: (605) 882-2222
FAX: (605) 882-2753
www.enercept.com

REVISIONS:
REVISION A
03-04-2020:
ADDED VERTICAL CHASES, REVISED R.O.'s,
AND EXTENDED WING WALL DOWN TO
LEVEL WITH BOTTOM OF FLOOR PANELS,
ACCORDING TO MARK-UPS (KRH)
REVISION B
03-12-2020:
ADDED ANNOTATIONS, ADJUSTED HEADER
HEIGHT ON 9'-2" WINDOW, AND ADDED
MSTA30 STRAPS ACCORDING TO
ENGINEERS REDLINES (KRH)

ABQ TINY HOME VILLAGE		SCALE: AS NOTED
SEND DRAWINGS TO:	BUILDER INFORMATION:	
RIGHT DOOR ELEVATIONS & ISOMETRIC VIEWS		DRAWN BY: KH/WMM
		DATE: 03-18-2020
		PROJECT NUMBER: 73784
		SHEET: 2 OF 2