

COPYRIGHT 2010
eco_logic STUDIO
WARNING: ALTERATIONS TO
THIS DOCUMENT, EXCEPT IN
ACCORDANCE WITH THE
NEW YORK STATE EDUCATION
LAW, SECTION 7209,
SUBDIVISION 2, IS ILLEGAL.

Singer Farm
Naturals


6730 Lake Rd.
Appleton, NY

Project # 0929

DRAWN BY: slh


10 May 2010

DWG. NO.
A-1

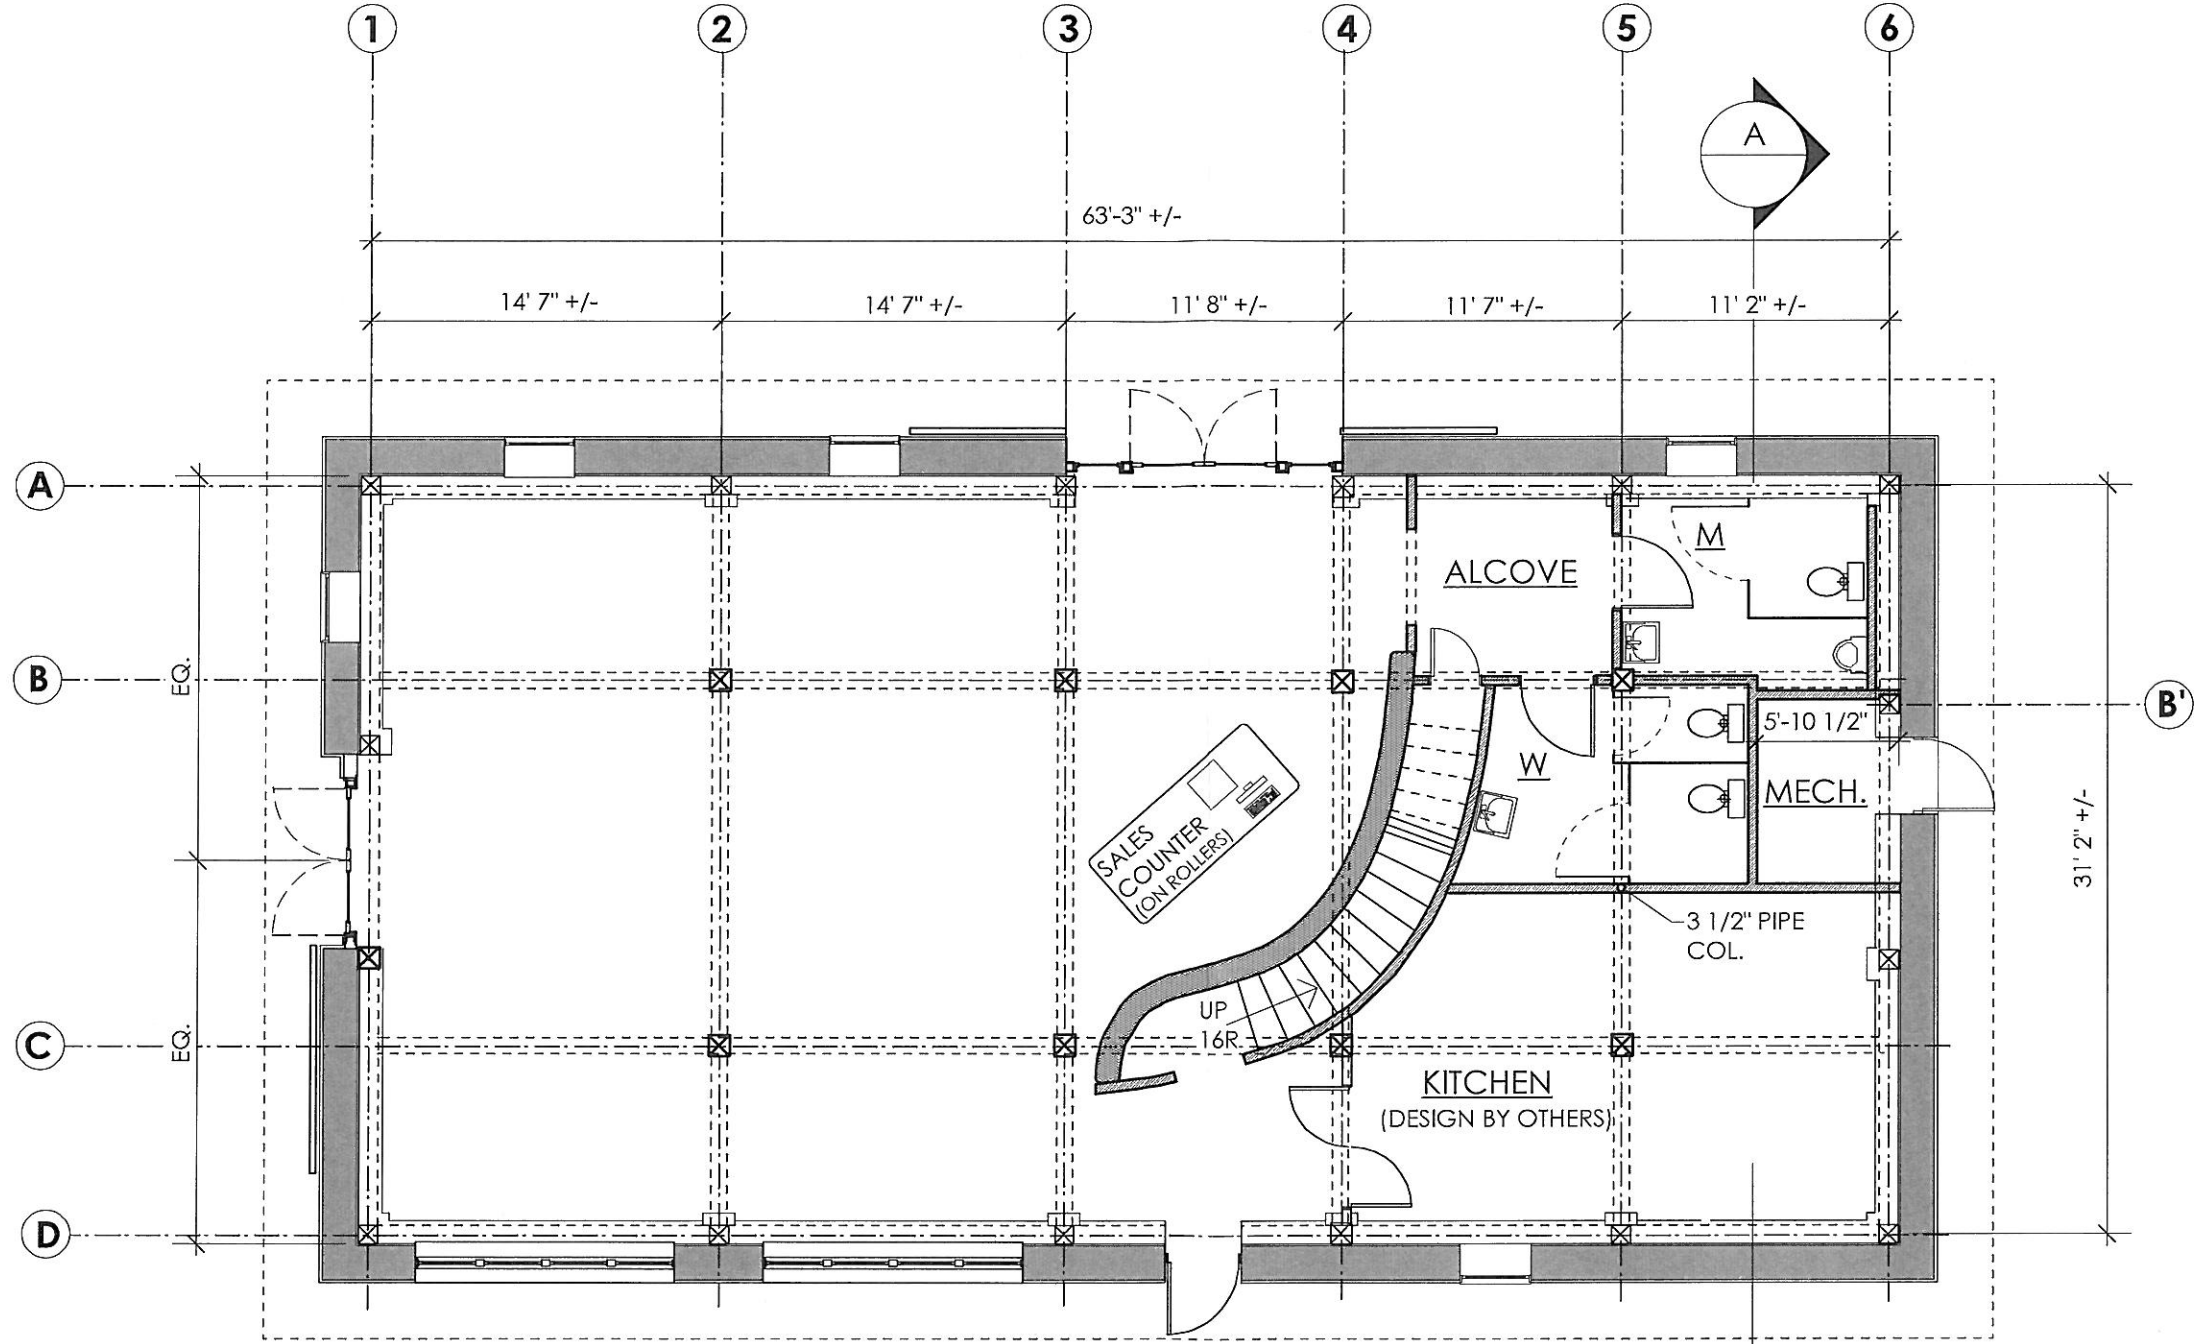

 **PROPOSED FLOOR PLAN**
0 2' 4' 8' 1884 SQ. FT. INTERIOR SPACE

KEY

-  NEW WD. COLUMN
-  EXIST. WD. COLUMN

PROCESS PRINT: NOT
FOR CONSTRUCTION