



01 STRUCTURAL KEYNOTES

- 07 ABU66Z BASE
10 2X4 BEARING WALL
20 (2) - LSTA18 VERTICAL STRAPS AND LCE4 CAPS

PLAN GENERAL NOTES

1. ALL DIMENSIONS SHOWN TO FACE OF GYP UNLESS OTHERWISE NOTED.
2. ALL INTERIOR WALLS ARE TYPE A4 UNLESS NOTED OTHERWISE
3. SEE EXTERIOR ELEVATIONS FOR WINDOW TAGS
4. SEE ENLARGED PLANS FOR INTERIOR DOOR NUMBERS, INTERIOR DIMENSIONS, AND ADDITIONAL NOTES
5. DOOR/WINDOW OPENINGS AT SIPS PANELS PRECUT BY SIPS MANUFACTURER. SEE SIPS PACKAGE FOR DIMENSIONS.



BUTTERFLY ON THE PRAIRIE

7216 LONE OAK TRAIL NORTH
GRANT, MINNESOTA 55082

I HEREBY CERTIFY THAT THIS PLAN, SPECIFICATION, OR REPORT WAS PREPARED BY ME OR UNDER MY DIRECT SUPERVISION AND THAT I AM A DULY LICENSED ARCHITECT UNDER THE LAWS OF THE STATE OF MINNESOTA.
NAME: ANDREA HAMMEL WOLLAK

SIGNATURE:
DATE: 4.2.2020 LICENSE #48183


PERMIT SET

2	UPDATES	7.2.20
1	PERMIT SET	4.2.20
NO	ISSUE	DATE

JOB NUMBER 19.007.0319

PLAN - MAIN LEVEL

A30.03

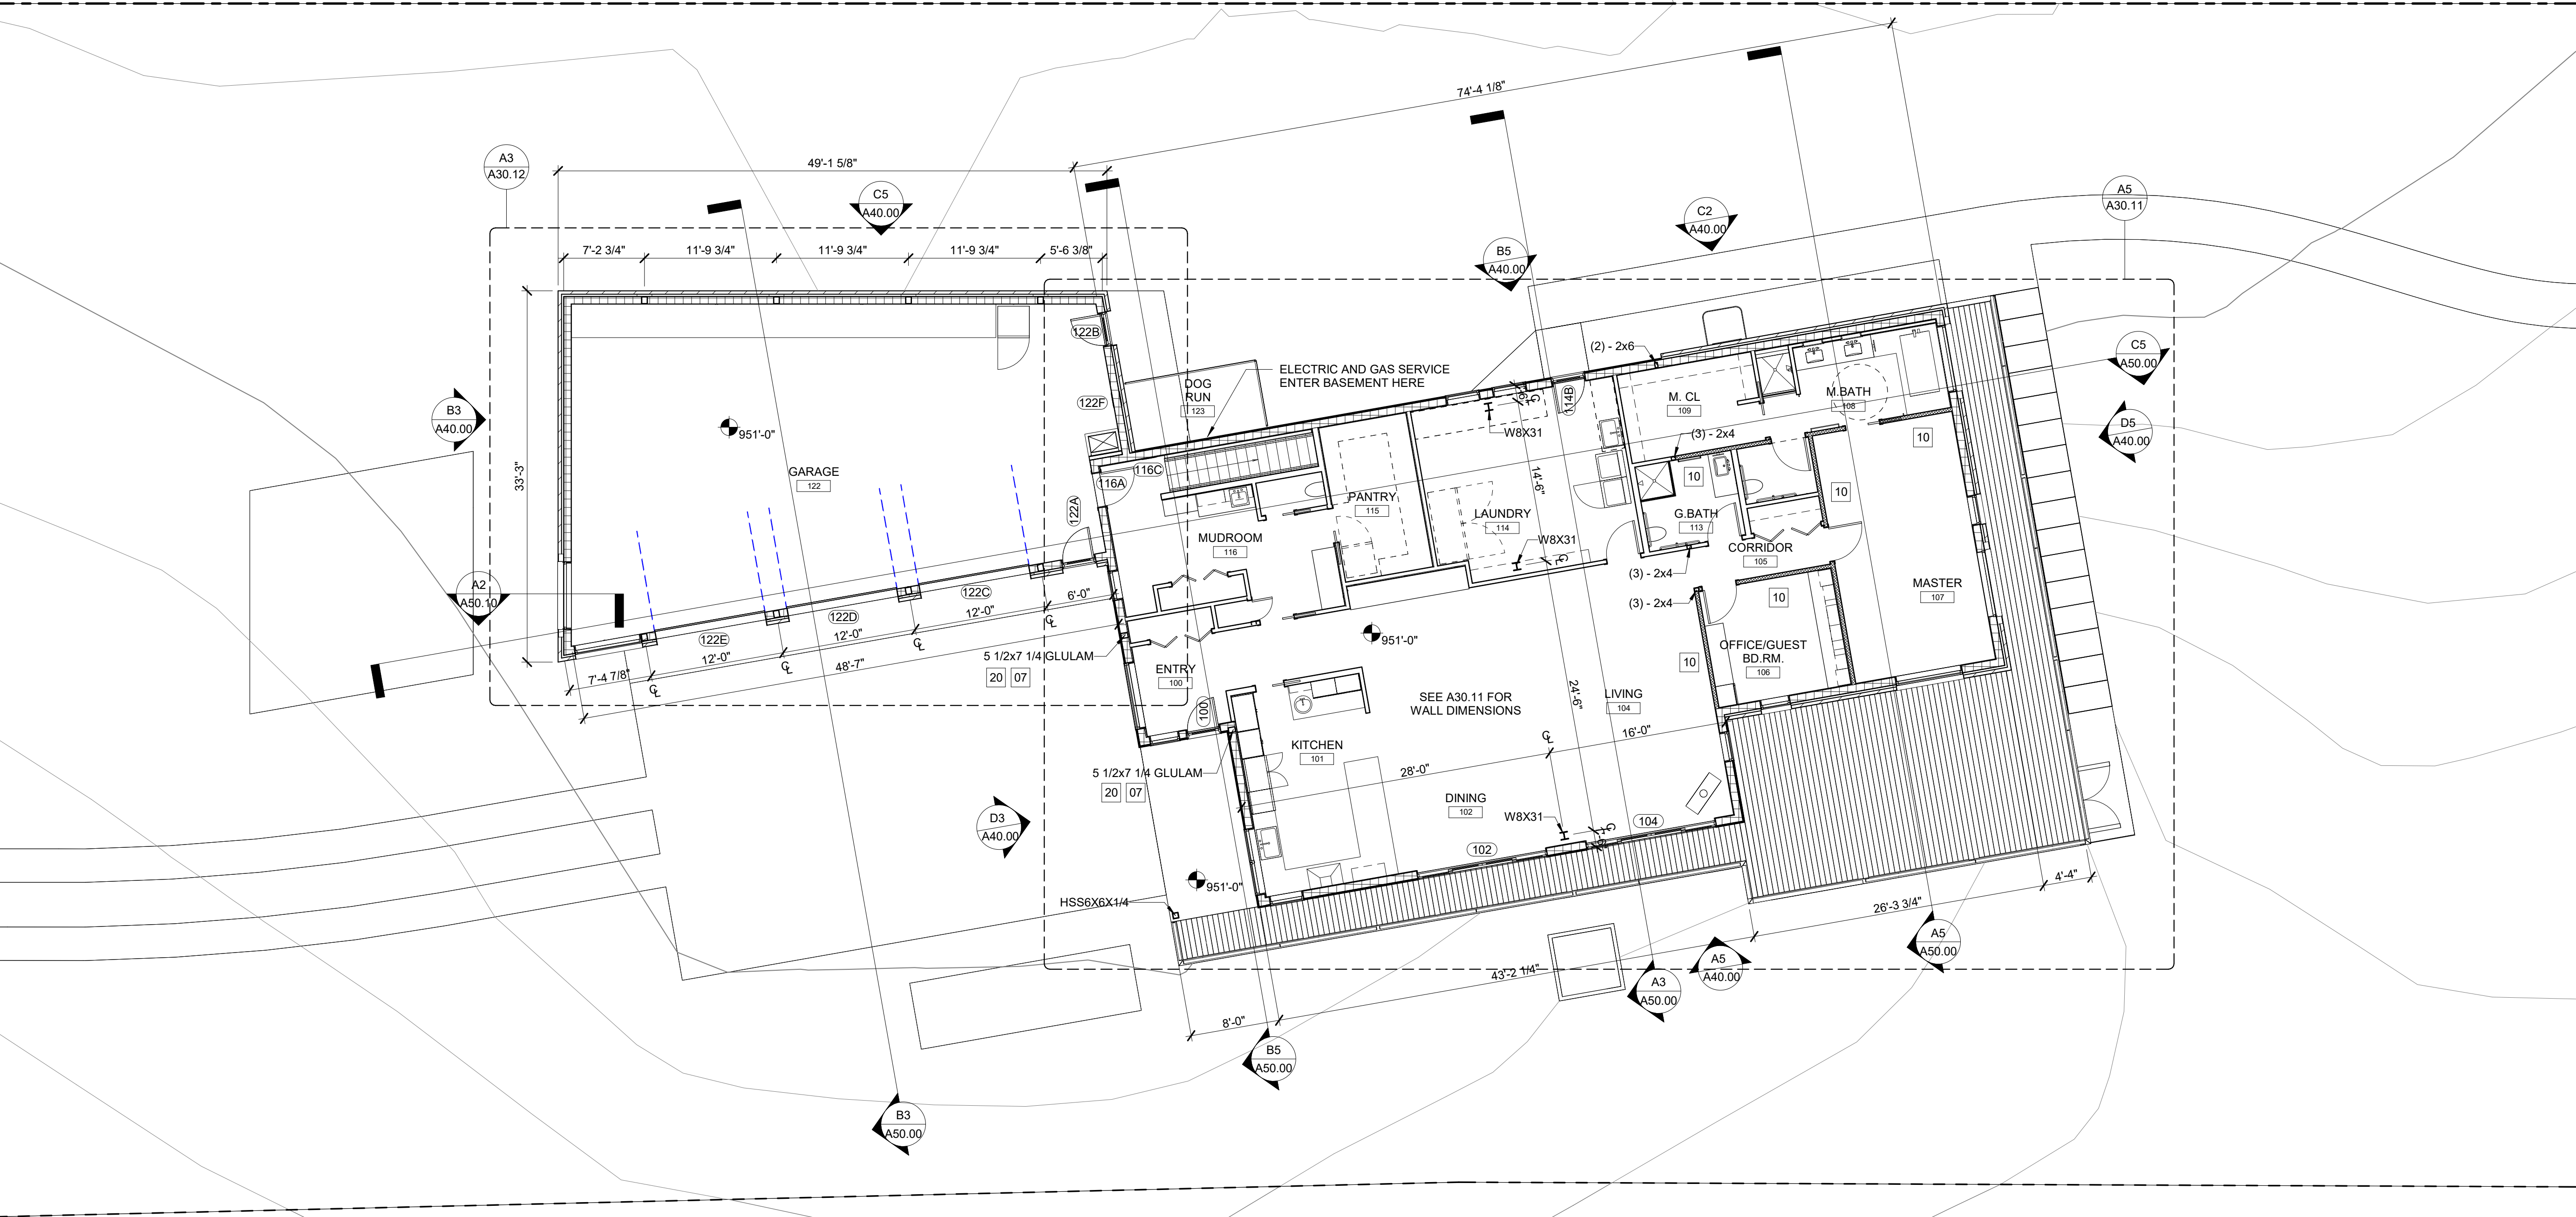

A5 CONSTRUCTION PLAN - MAIN LEVEL
1/8" = 1'-0"

