




NOTES:
FACE OF CONCRETE FOUNDATION WALL AND FACE OF SIP PANEL TO ALIGN.
DOORS 1 AND 6 ARE TO BE INSTALLED TO THE INSIDE FACE OF THE WALLS TO ENSURE THAT THEY CAN SWING FULLY OPEN AGAINST THE WALLS.
COORDINATE THRESHOLD AND JAMBS DEPTHS WITH WALL THICKNESS.

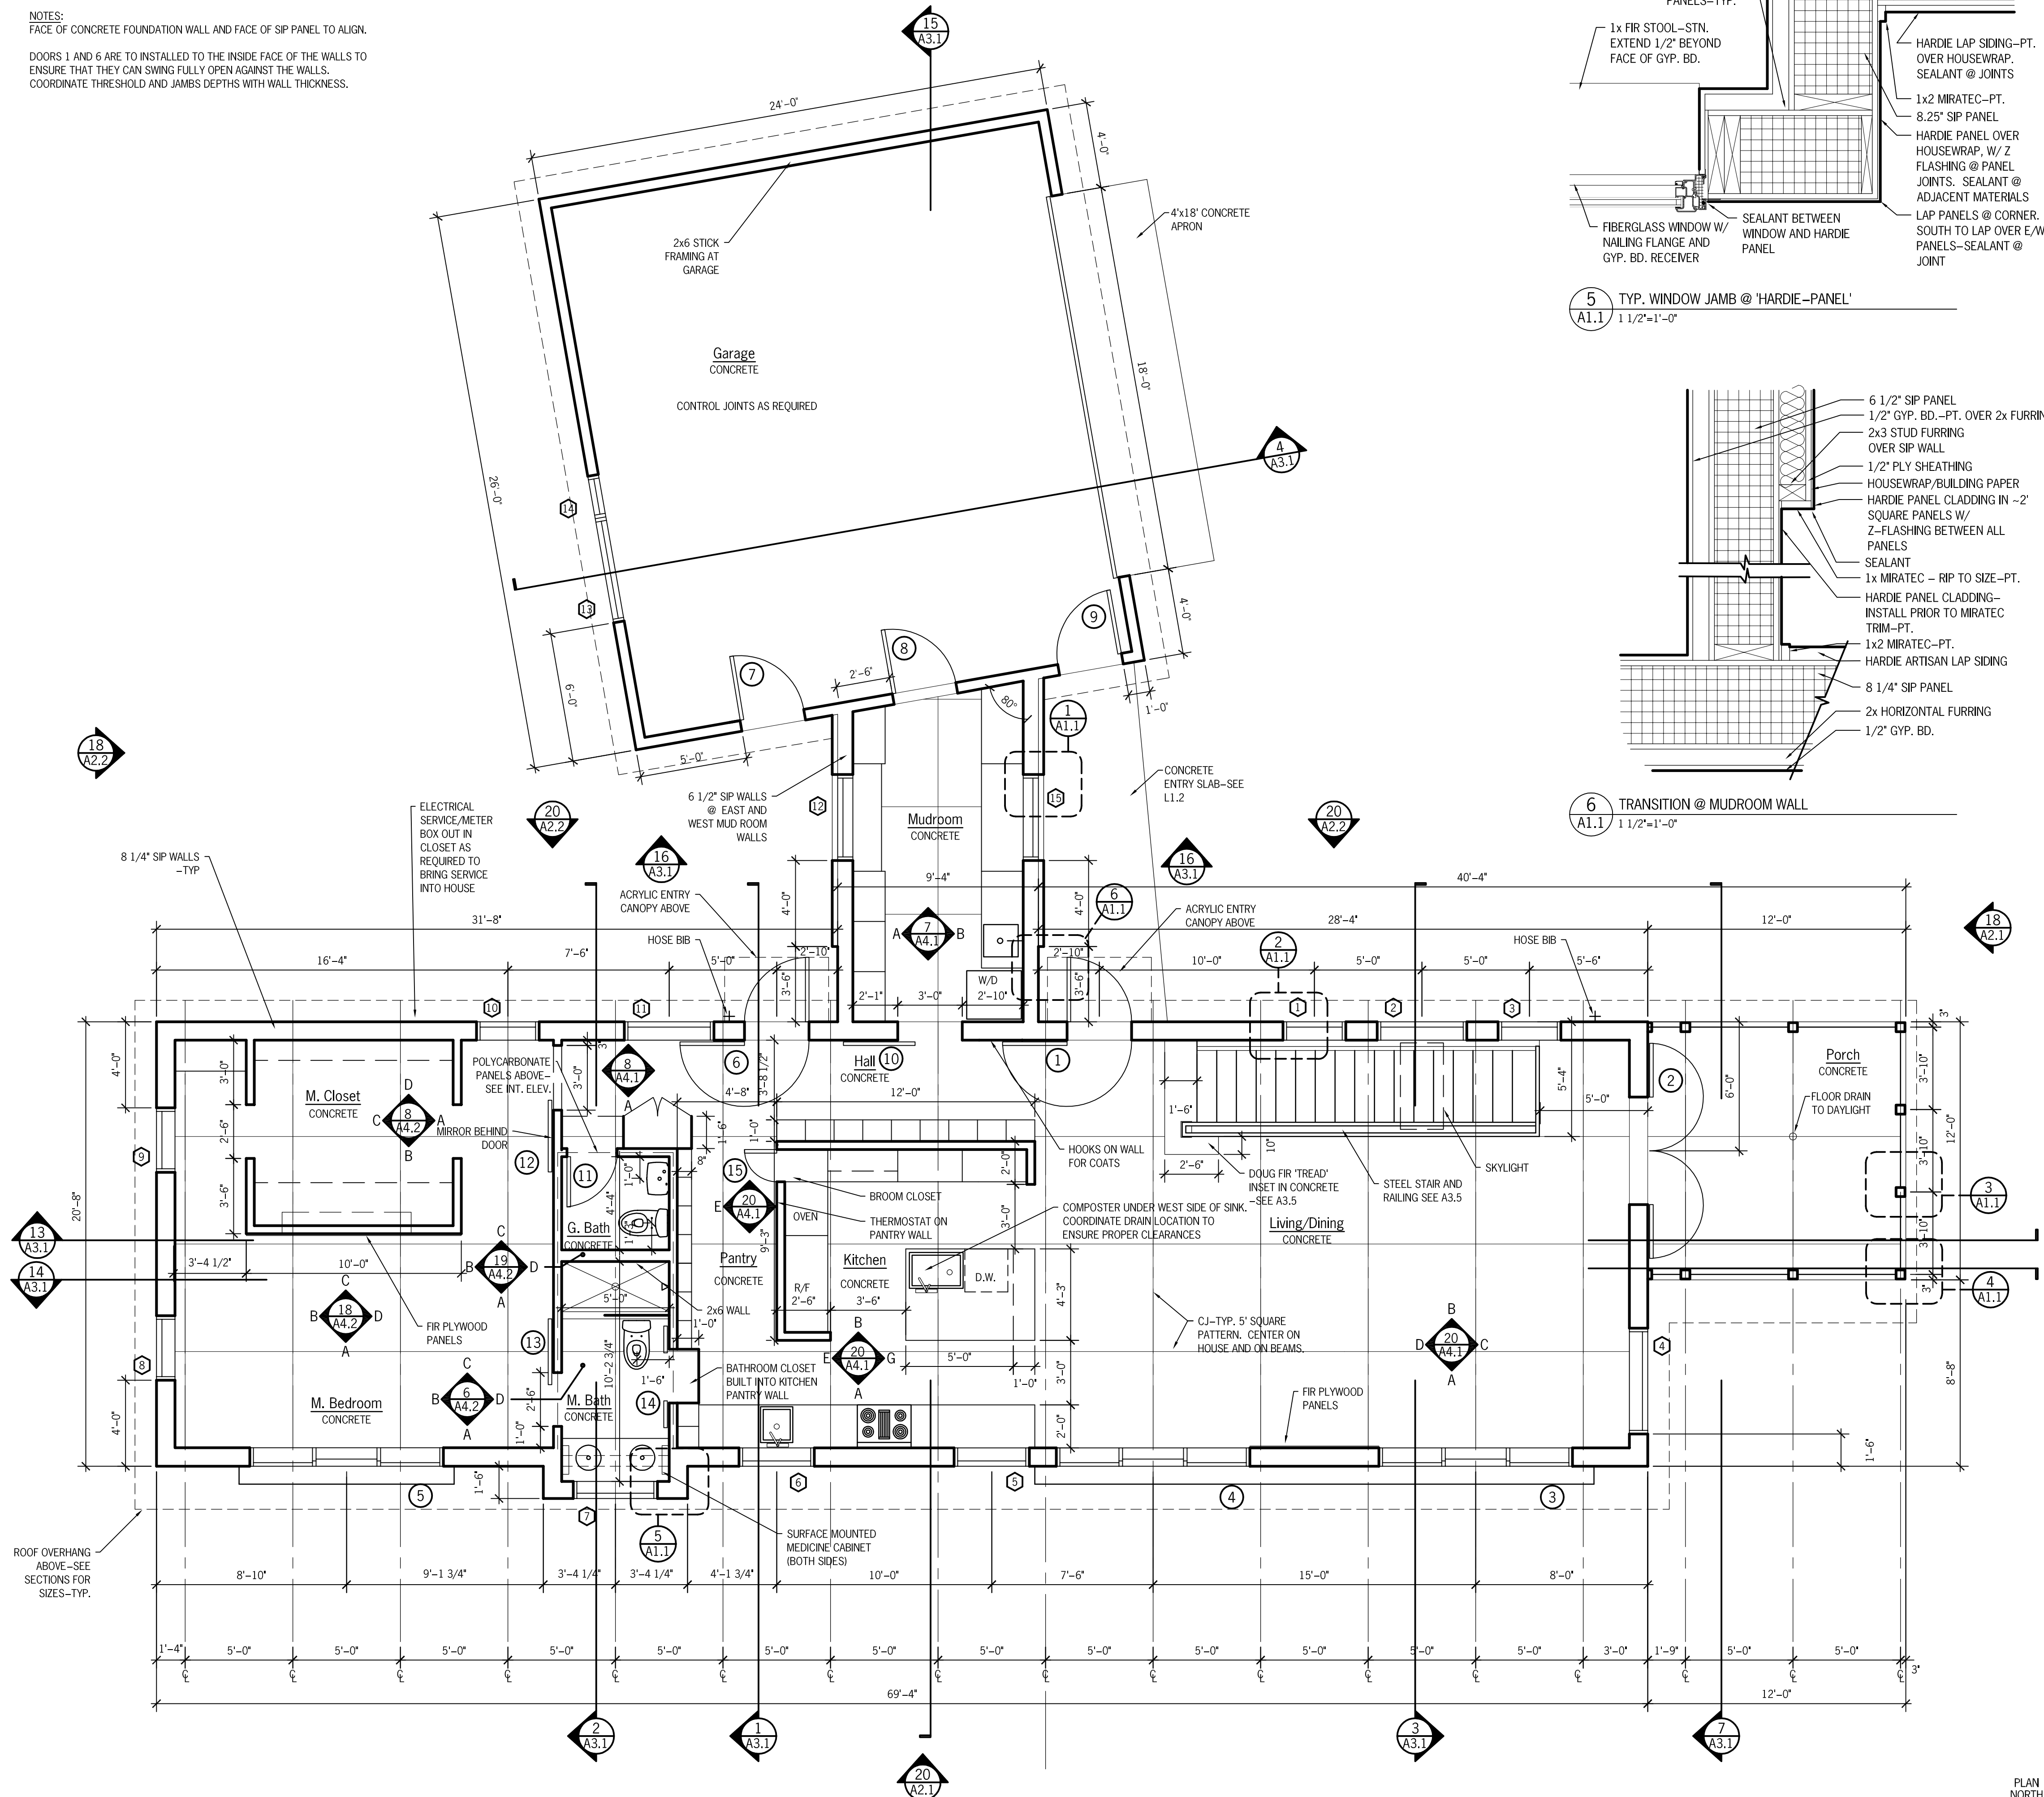


20 MAIN LEVEL PLAN
A1.1 1/4"=1'-0"

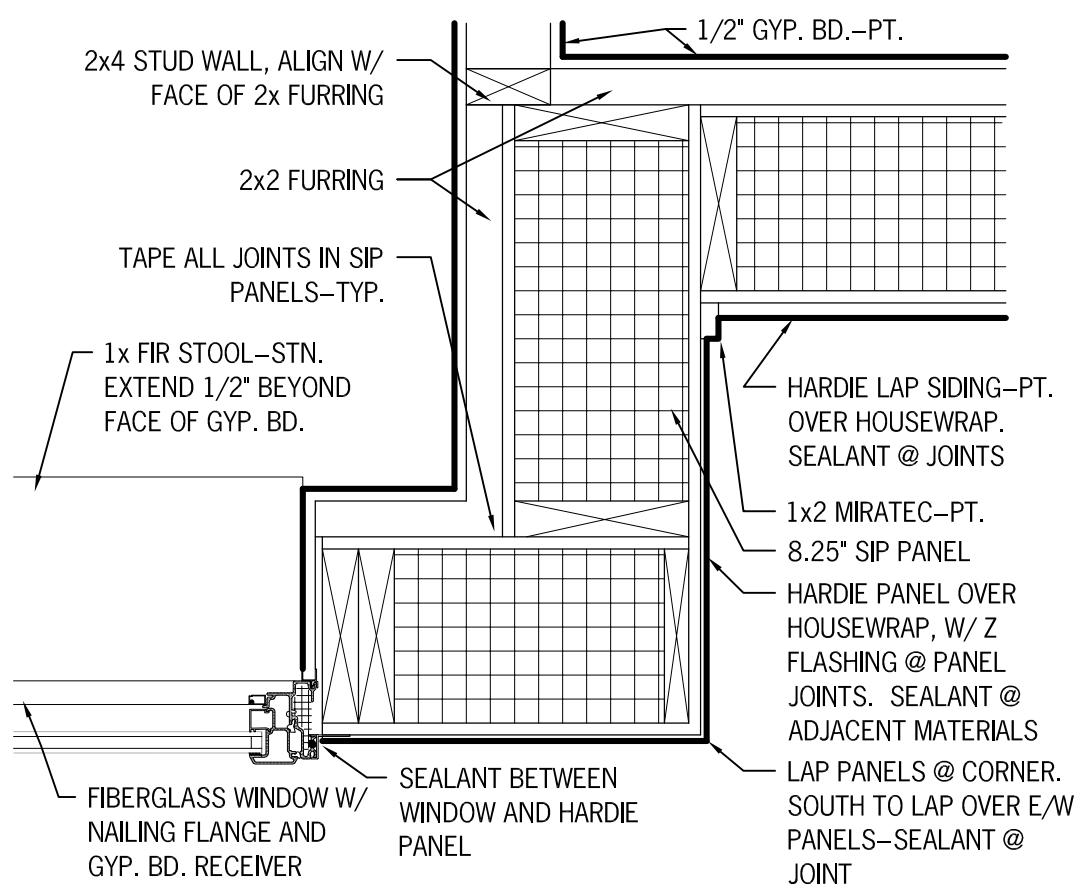


5 TYP. WINDOW JAMB @ 'HARDIE-PANEL'
A1.1 1 1/2"=1'-0"

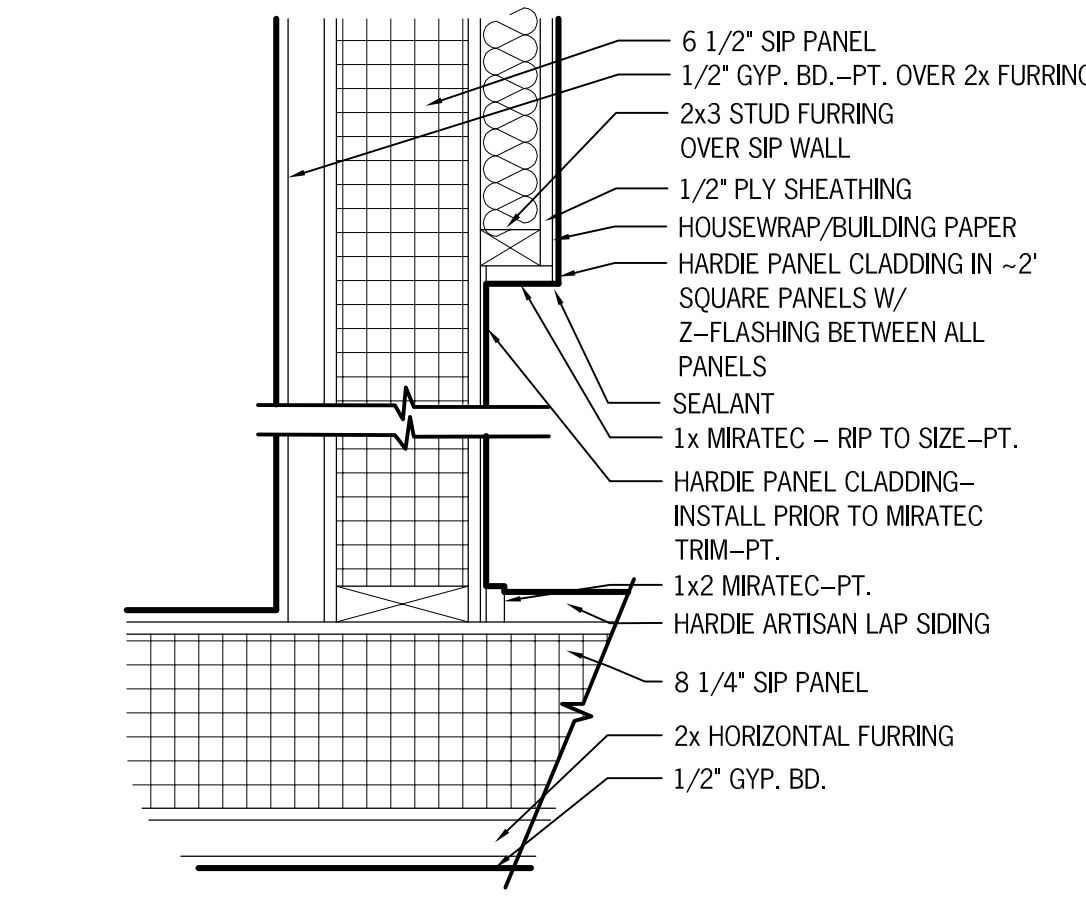


6 TRANSITION @ MUDROOM WALL
A1.1 1 1/2"=1'-0"

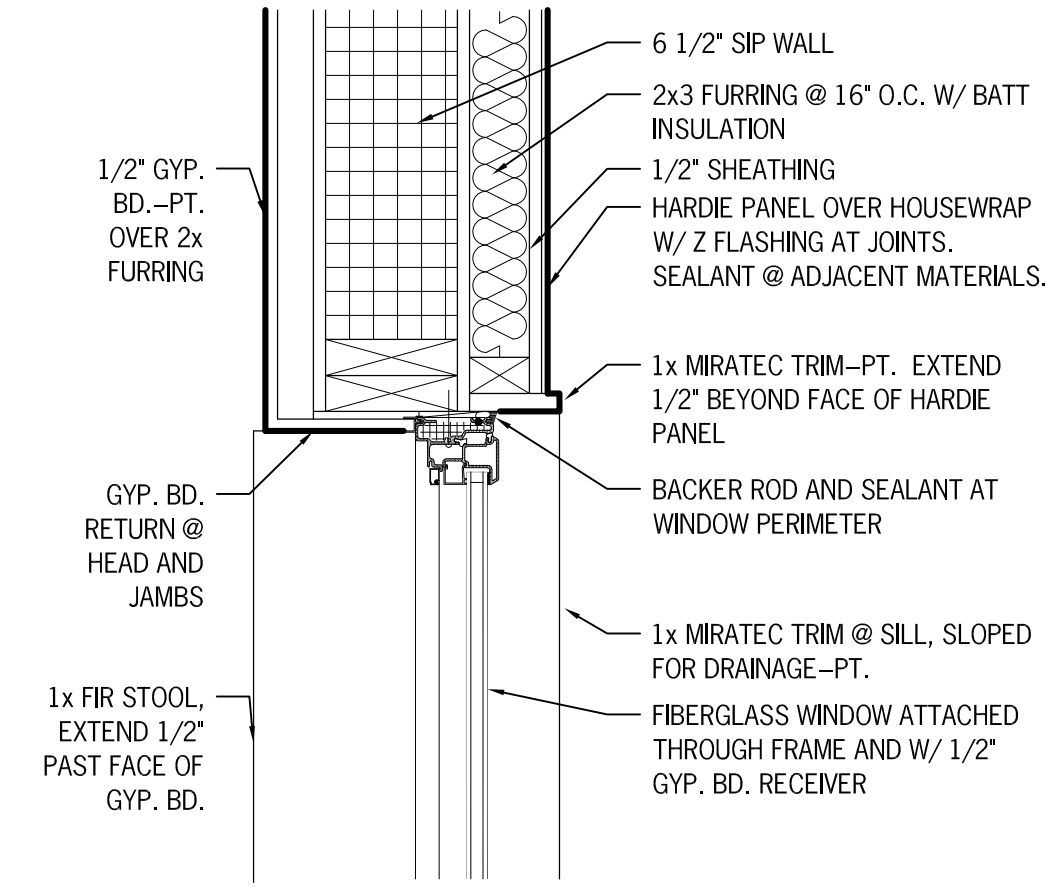


1 TYP. WINDOW JAMB @ MUDROOM WALLS
A1.1 1 1/2"=1'-0"

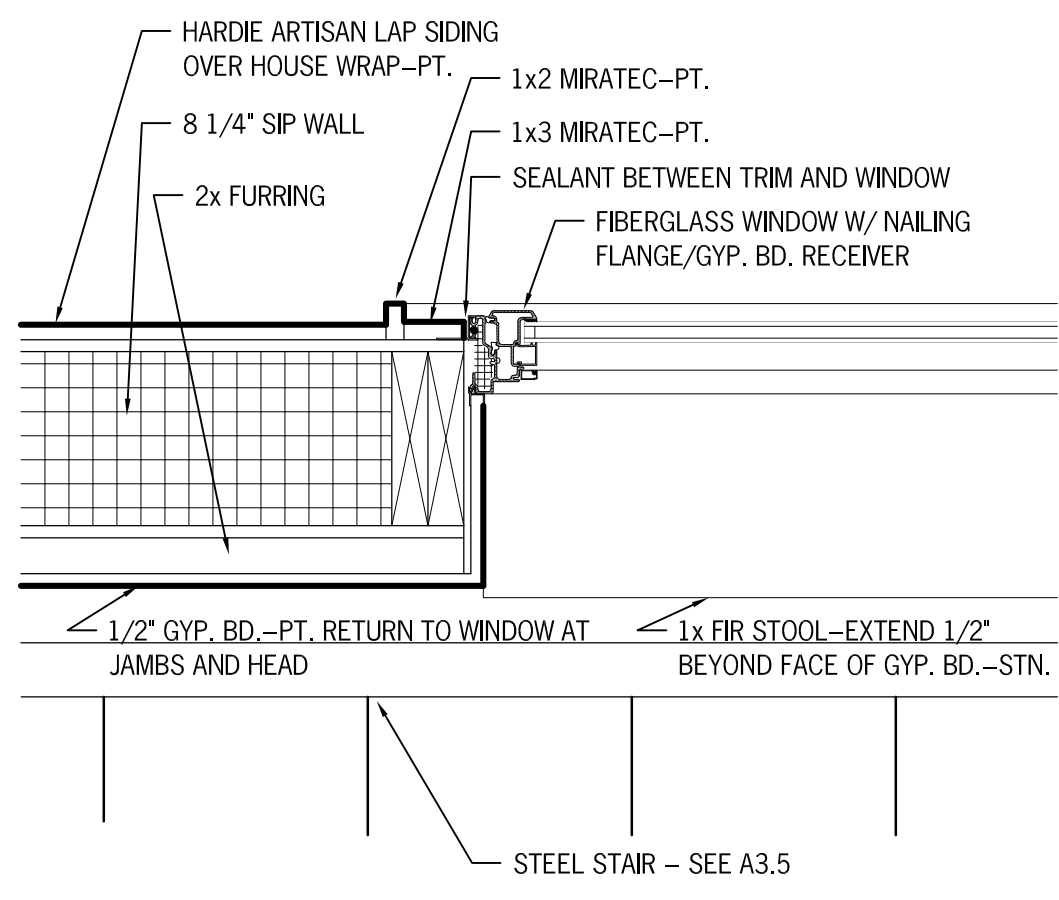

2 TYP. WINDOW JAMB @ LAP SIDING
A1.1 1 1/2"=1'-0"

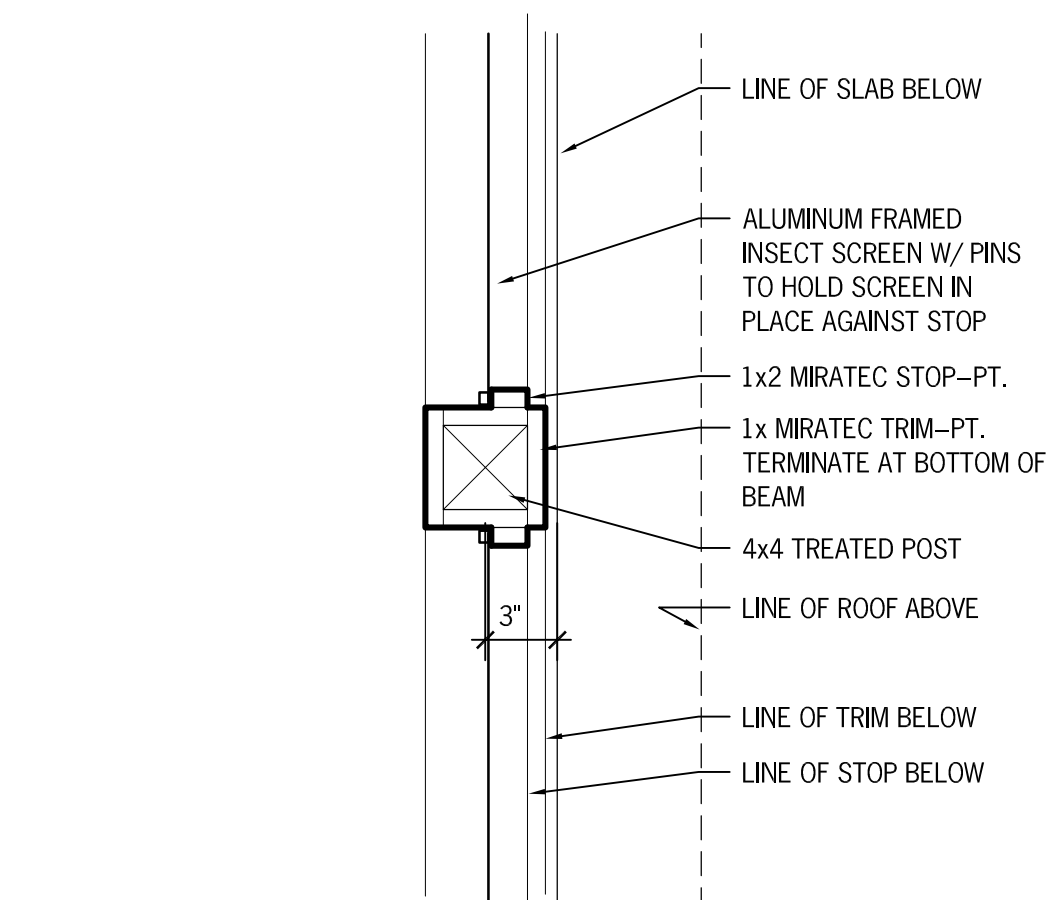

3 PLAN DETAIL @ INTERMEDIATE PORCH POST
A1.1 1 1/2"=1'-0"

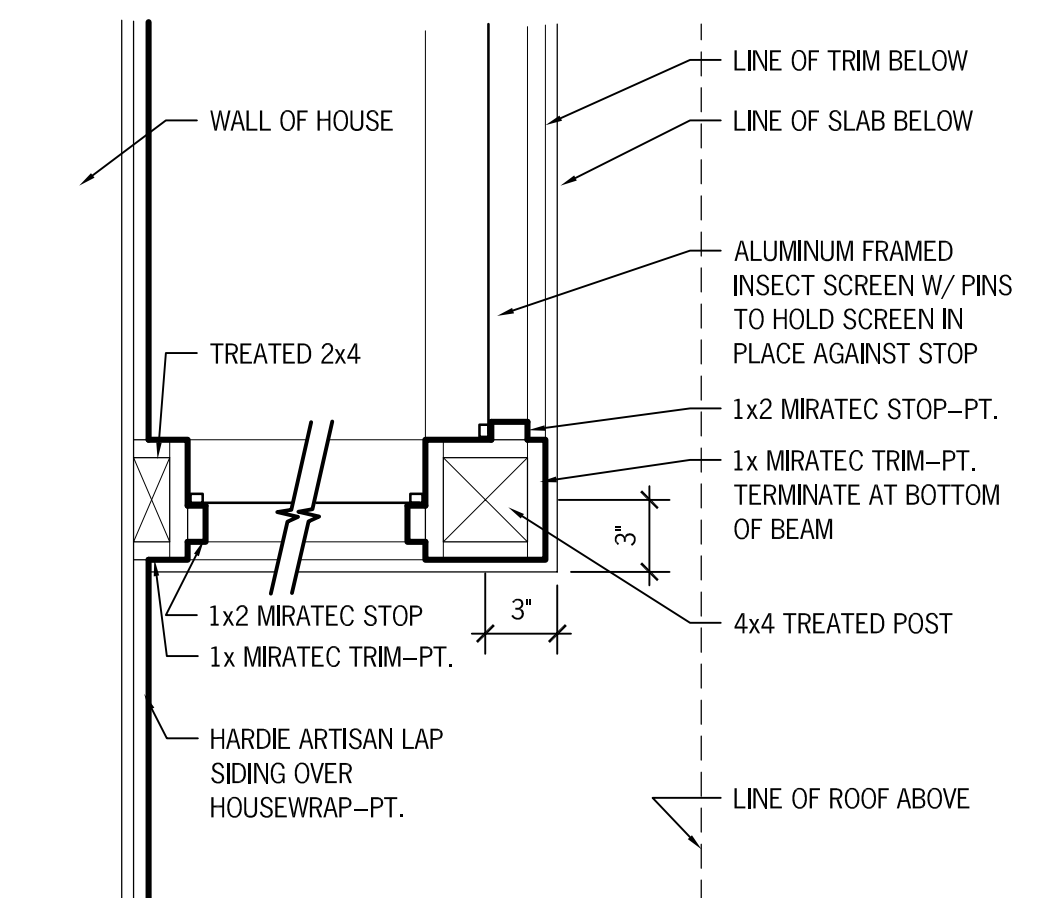

4 PLAN DETAIL @ PORCH COLUMN
A1.1 1 1/2"=1'-0"

SARAH NETTLETON ARCHITECTS
architecture & landscape design
1716 Knox Avenue South
Minneapolis, Minnesota 55403
612.812.6075
Copyright Sarah Nettleton Architects 2008

New Residence:
Jack & Mary Spear
St. Peter, MN

SCALE
1/4" = 1'-0"

ISSUE/DATE
Construction Set
4/29/2009

REVISIONS

MAIN LEVEL PLAN

A1.1