



STAPLES FARM




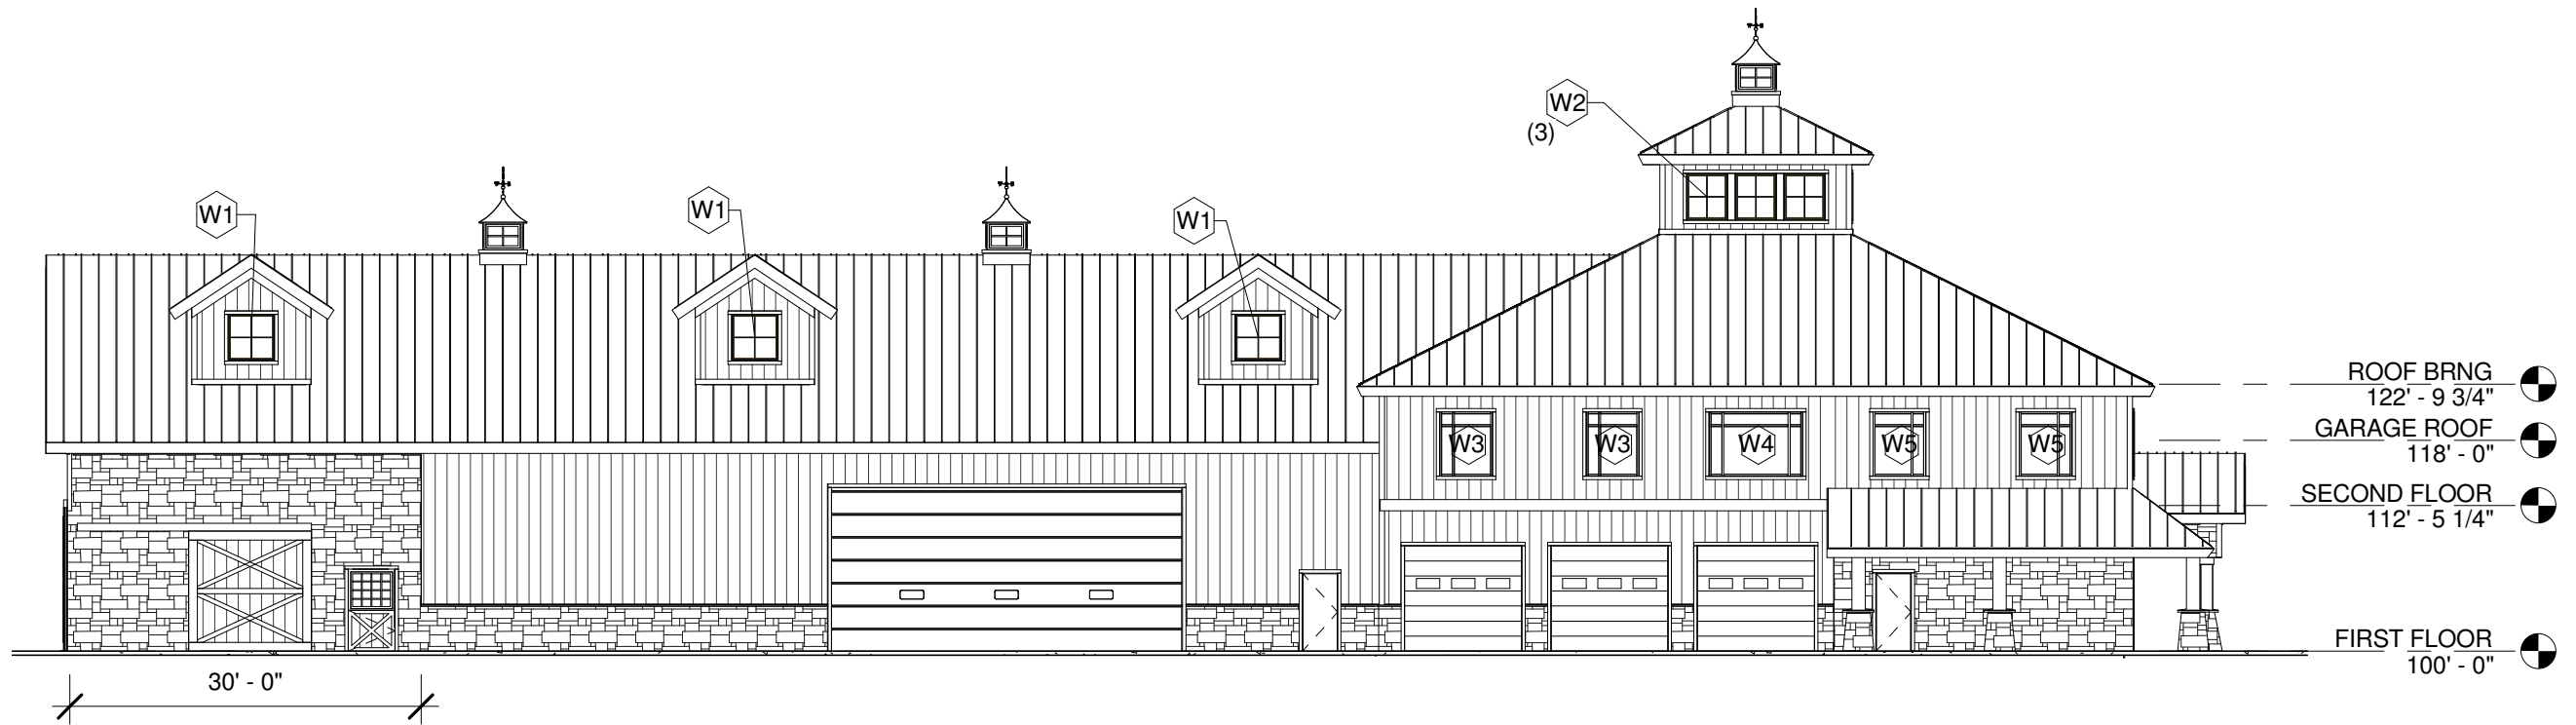


① EAST
1/16" = 1'-0"

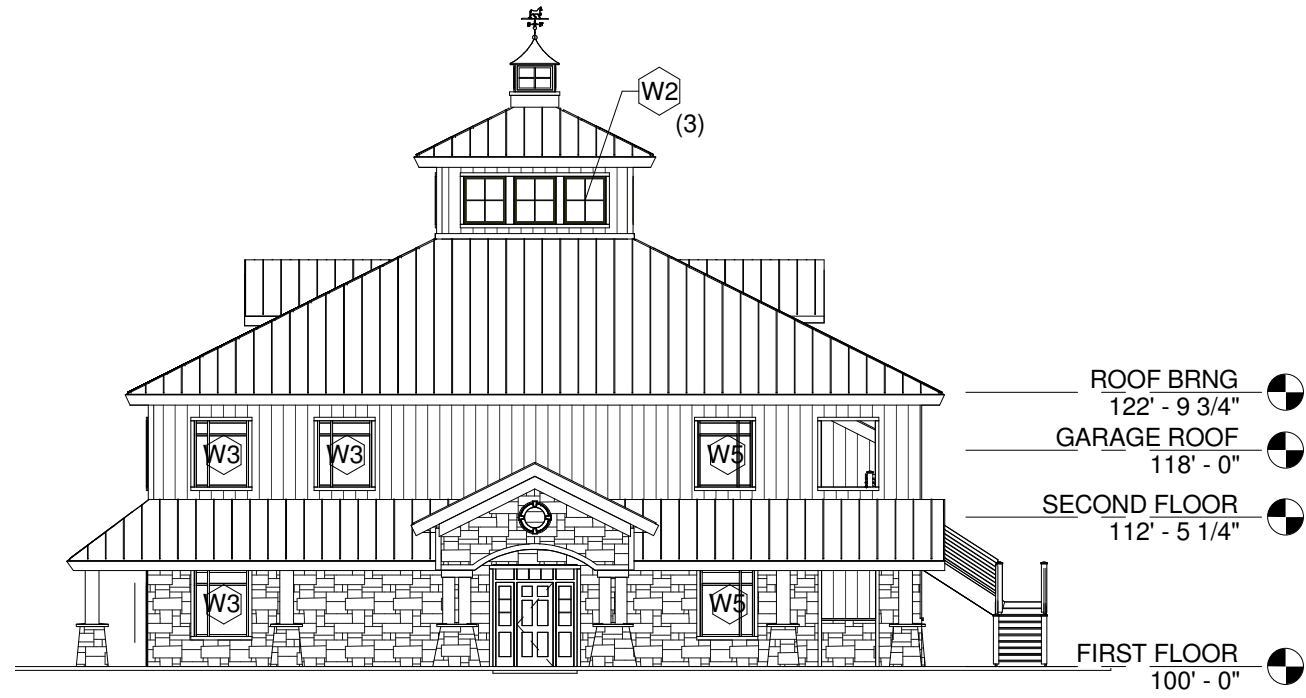

③ NORTH
1/16" = 1'-0"

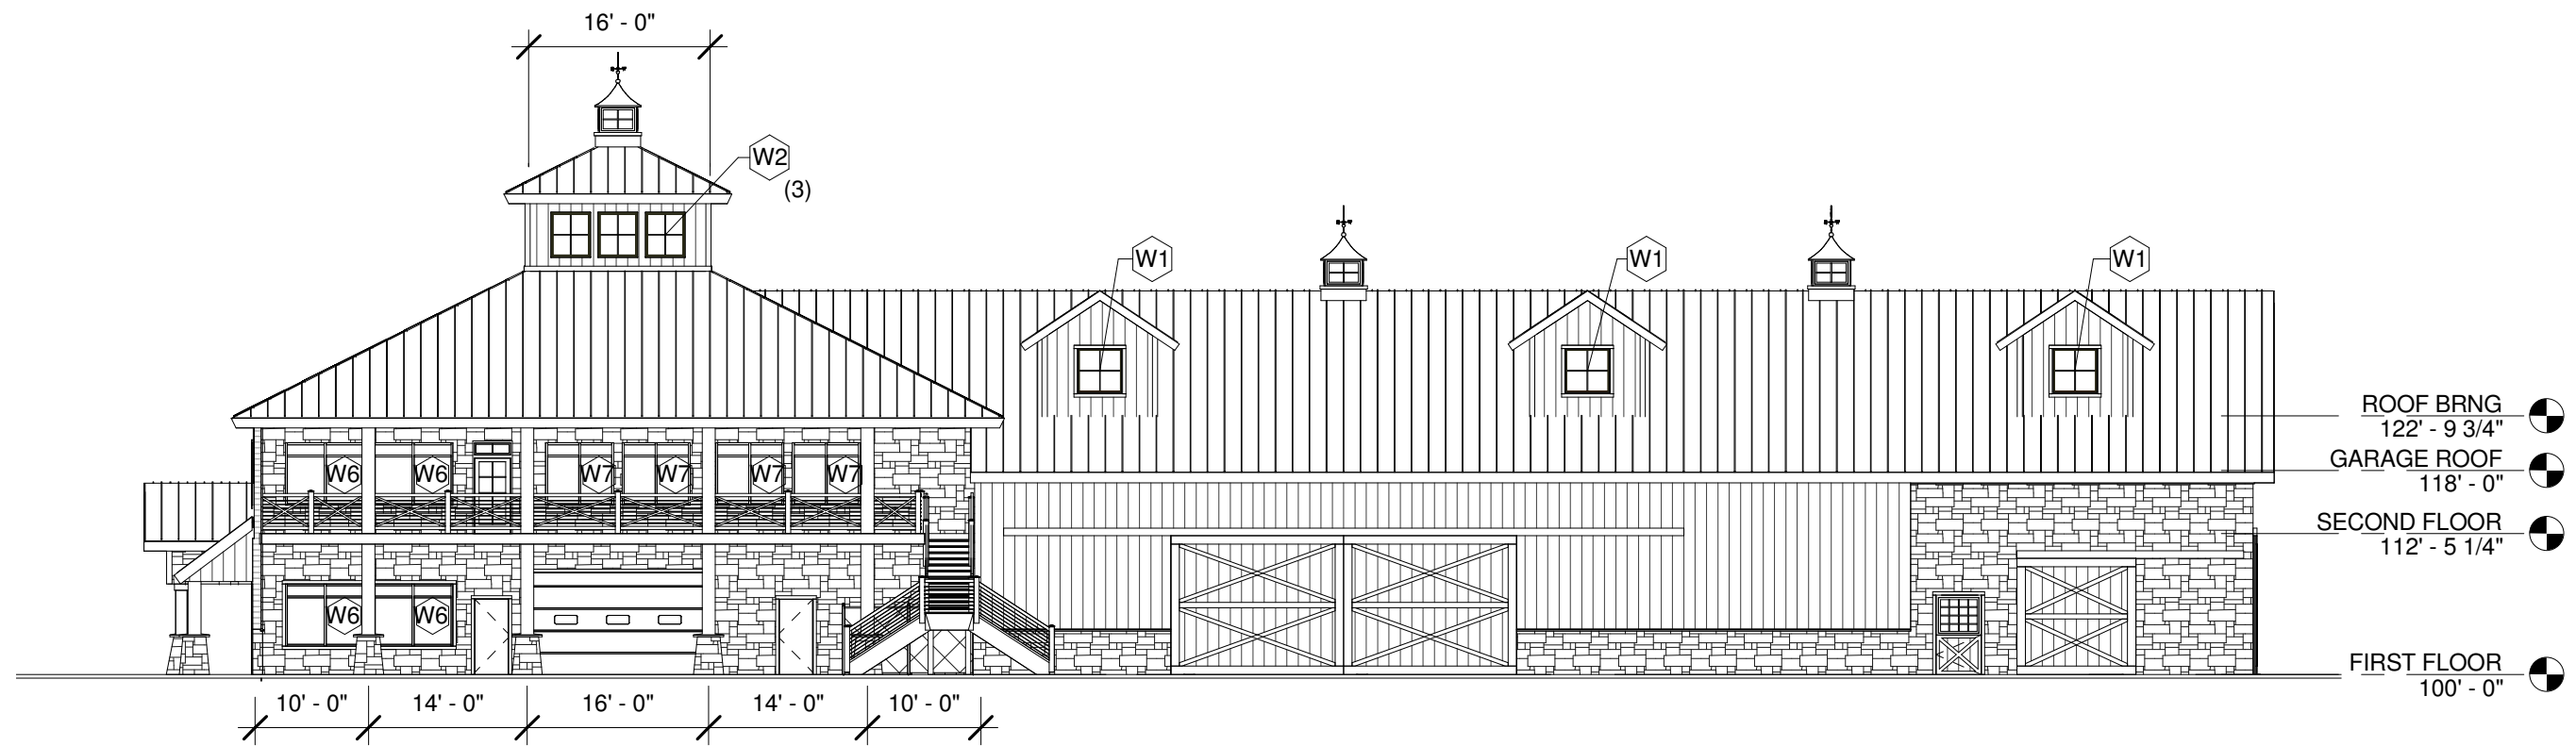

① WEST
1/16" = 1'-0"

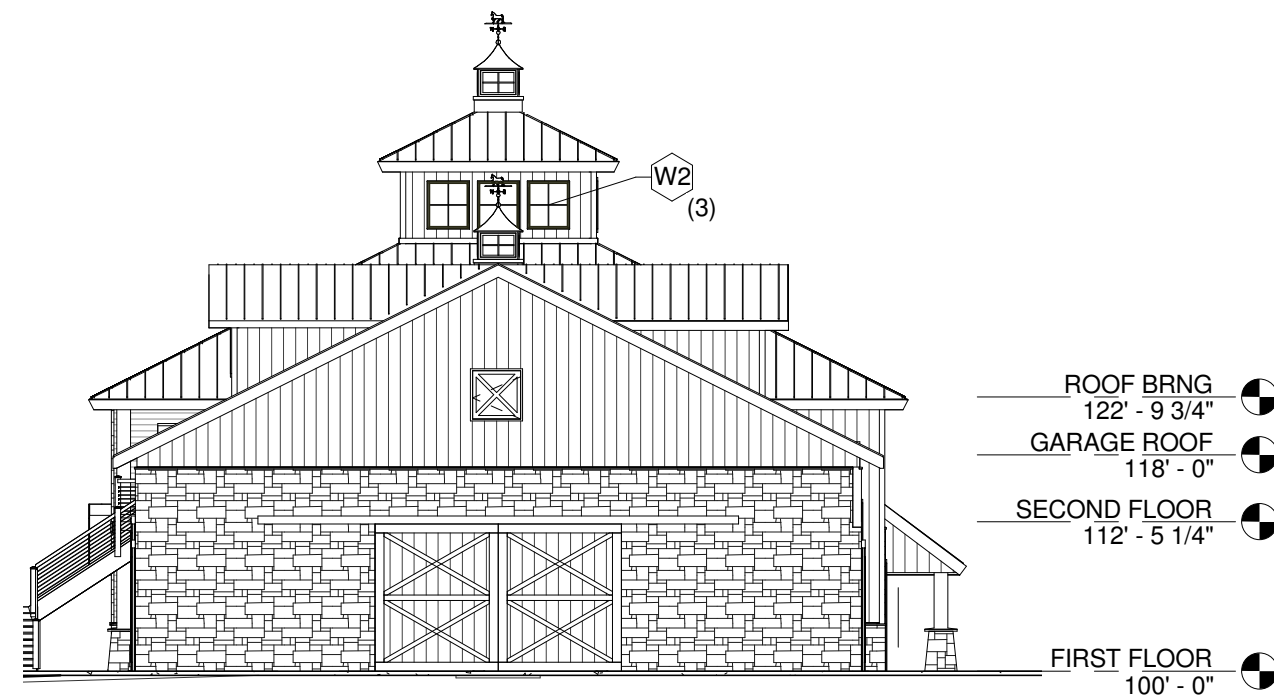

② SOUTH
1/16" = 1'-0"