


**FINAL DRAWING**  
- APPROVED FOR CONSTRUCTION -

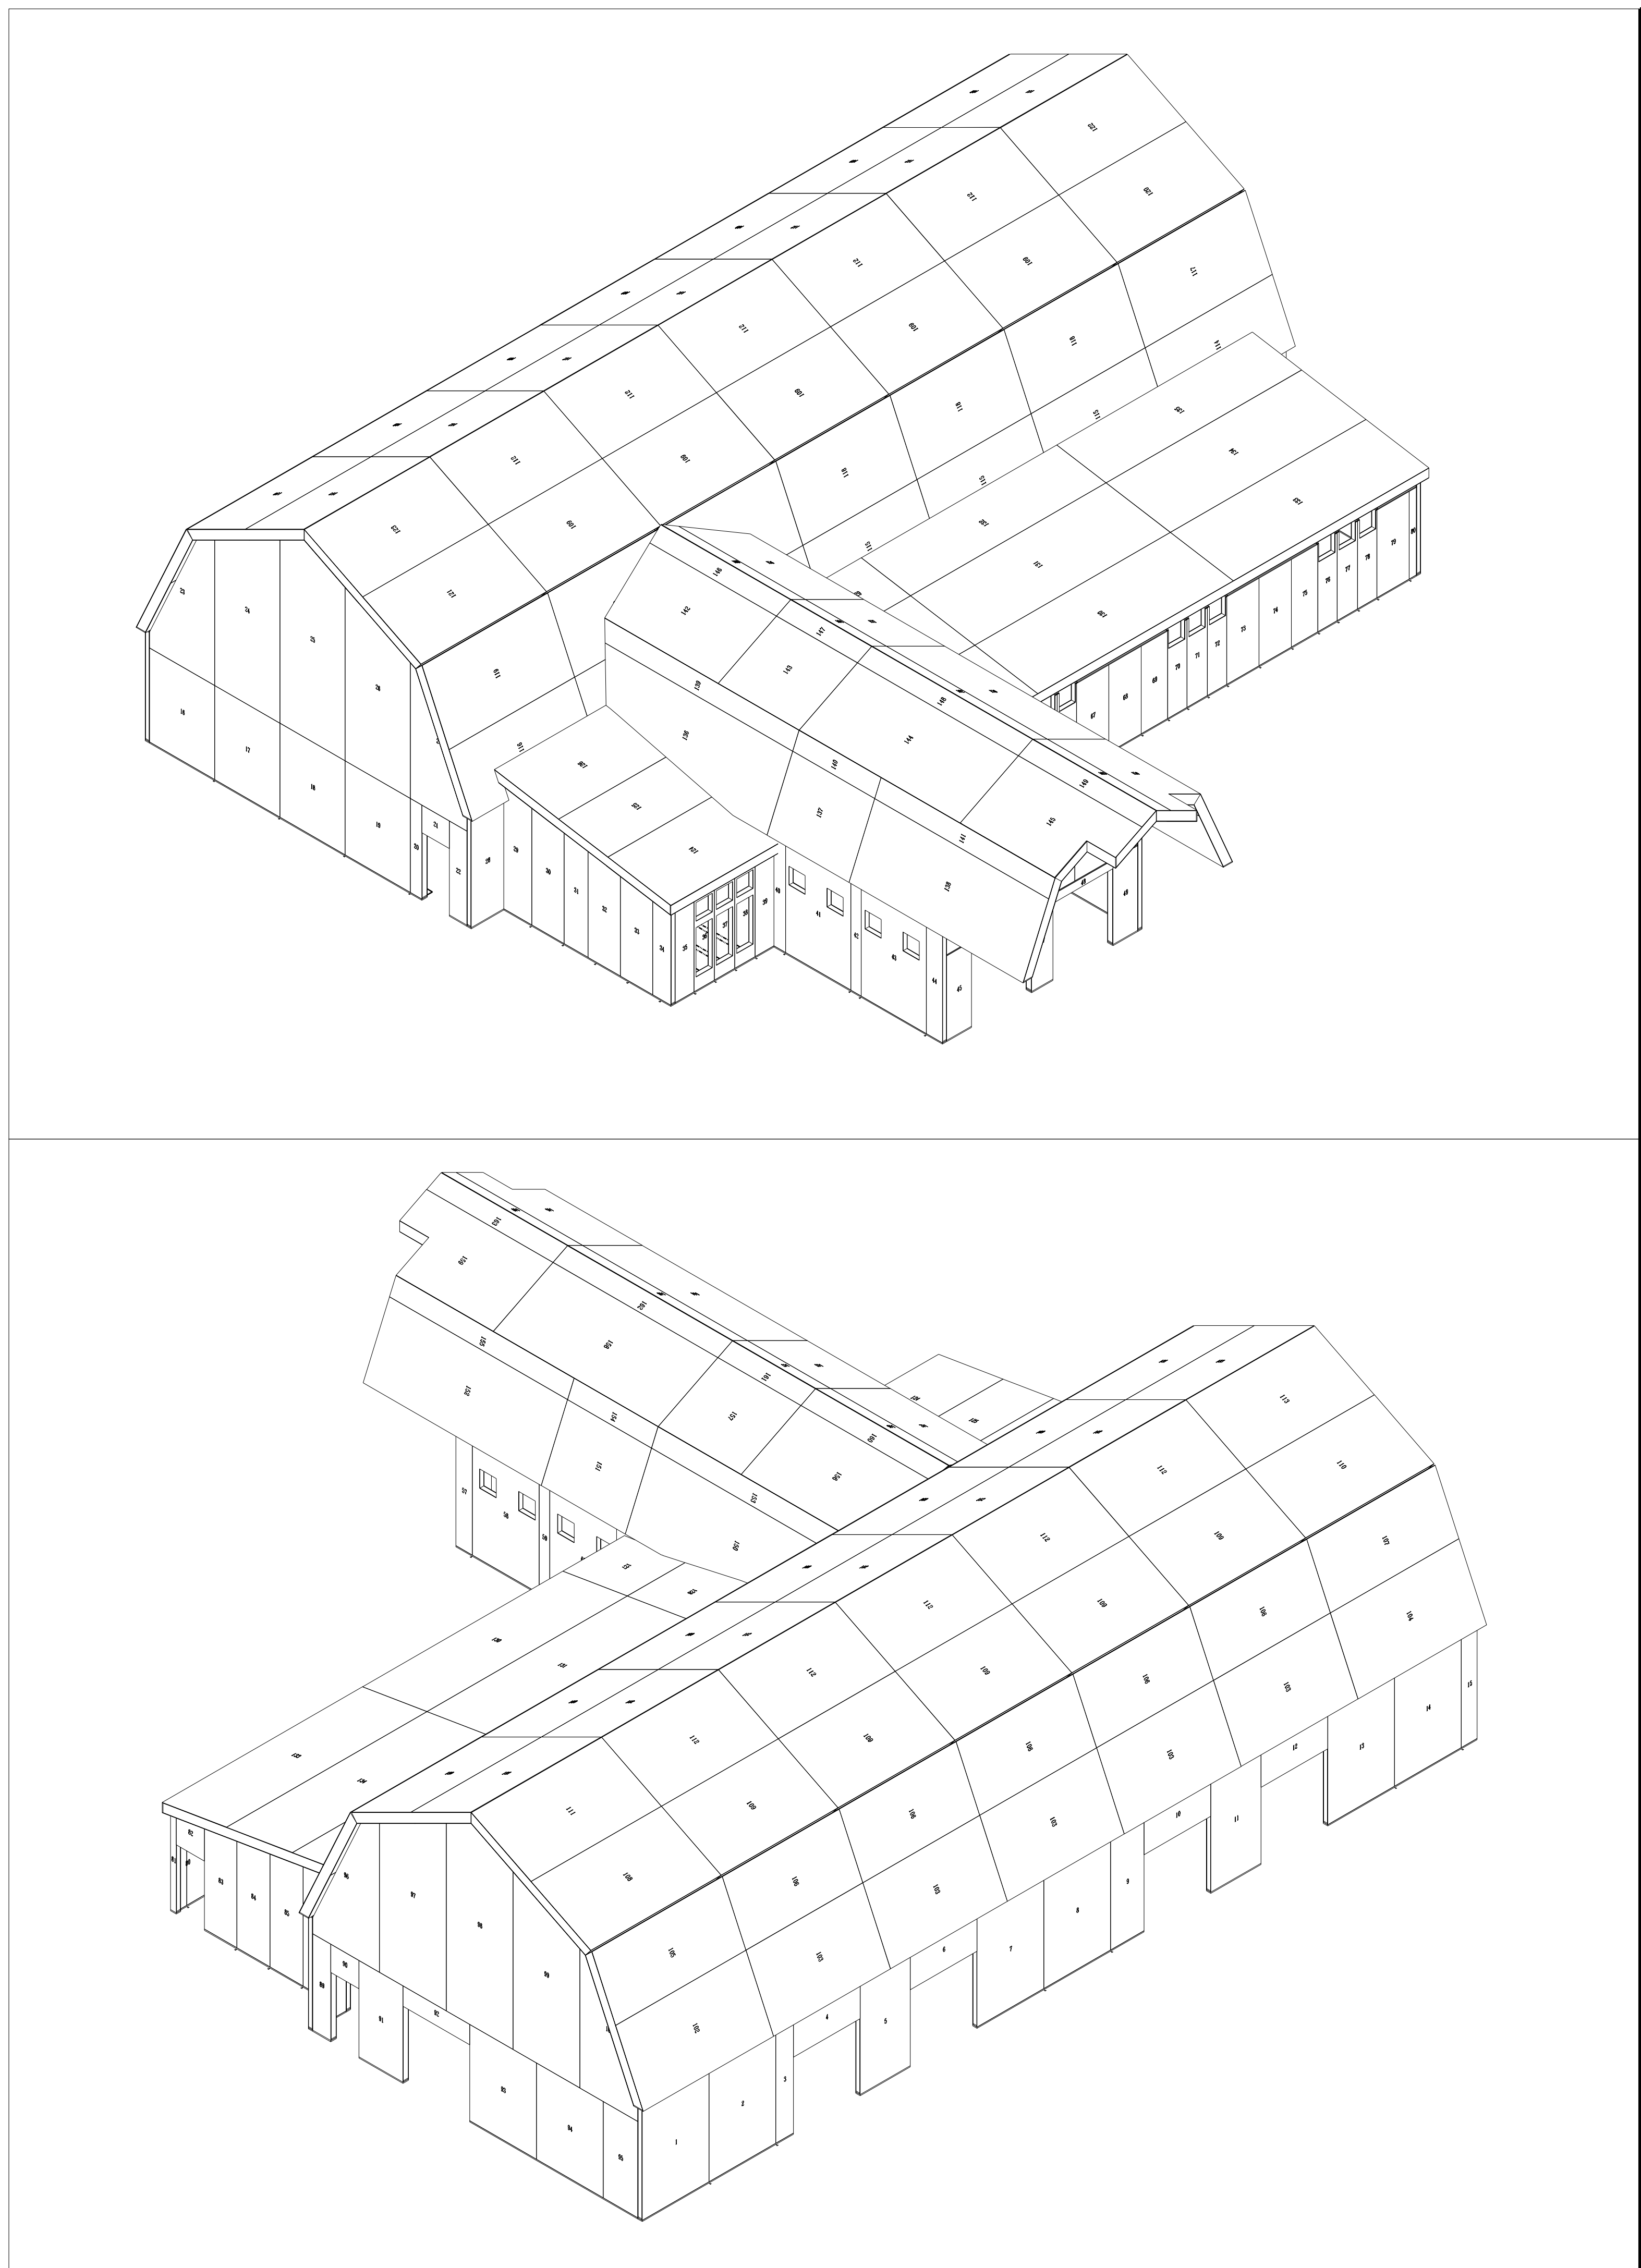

**ENERCEPT**

ENERCEPT, INC.  
3100 9th AVE SE  
WATERTOWN, SD 57201  
PHONE: (605) 882-2222  
FAX: (605) 882-2753  
www.enercept.com

REVISIONS:  
REV 3-8-2021  
CHANGED SOME RO'S, ADDED TWO DETAILS

**THE BREAKFAST CLUB PANEL DRAWINGS**

SCALE: NO SCALE

DRAWN BY: LARRY SCHAEFFERS

DATE: 2-9-2021

PROJECT NUMBER: 9457-75289

SHEET: 7 OF 7

3D ELEVATIONS